


SEAL

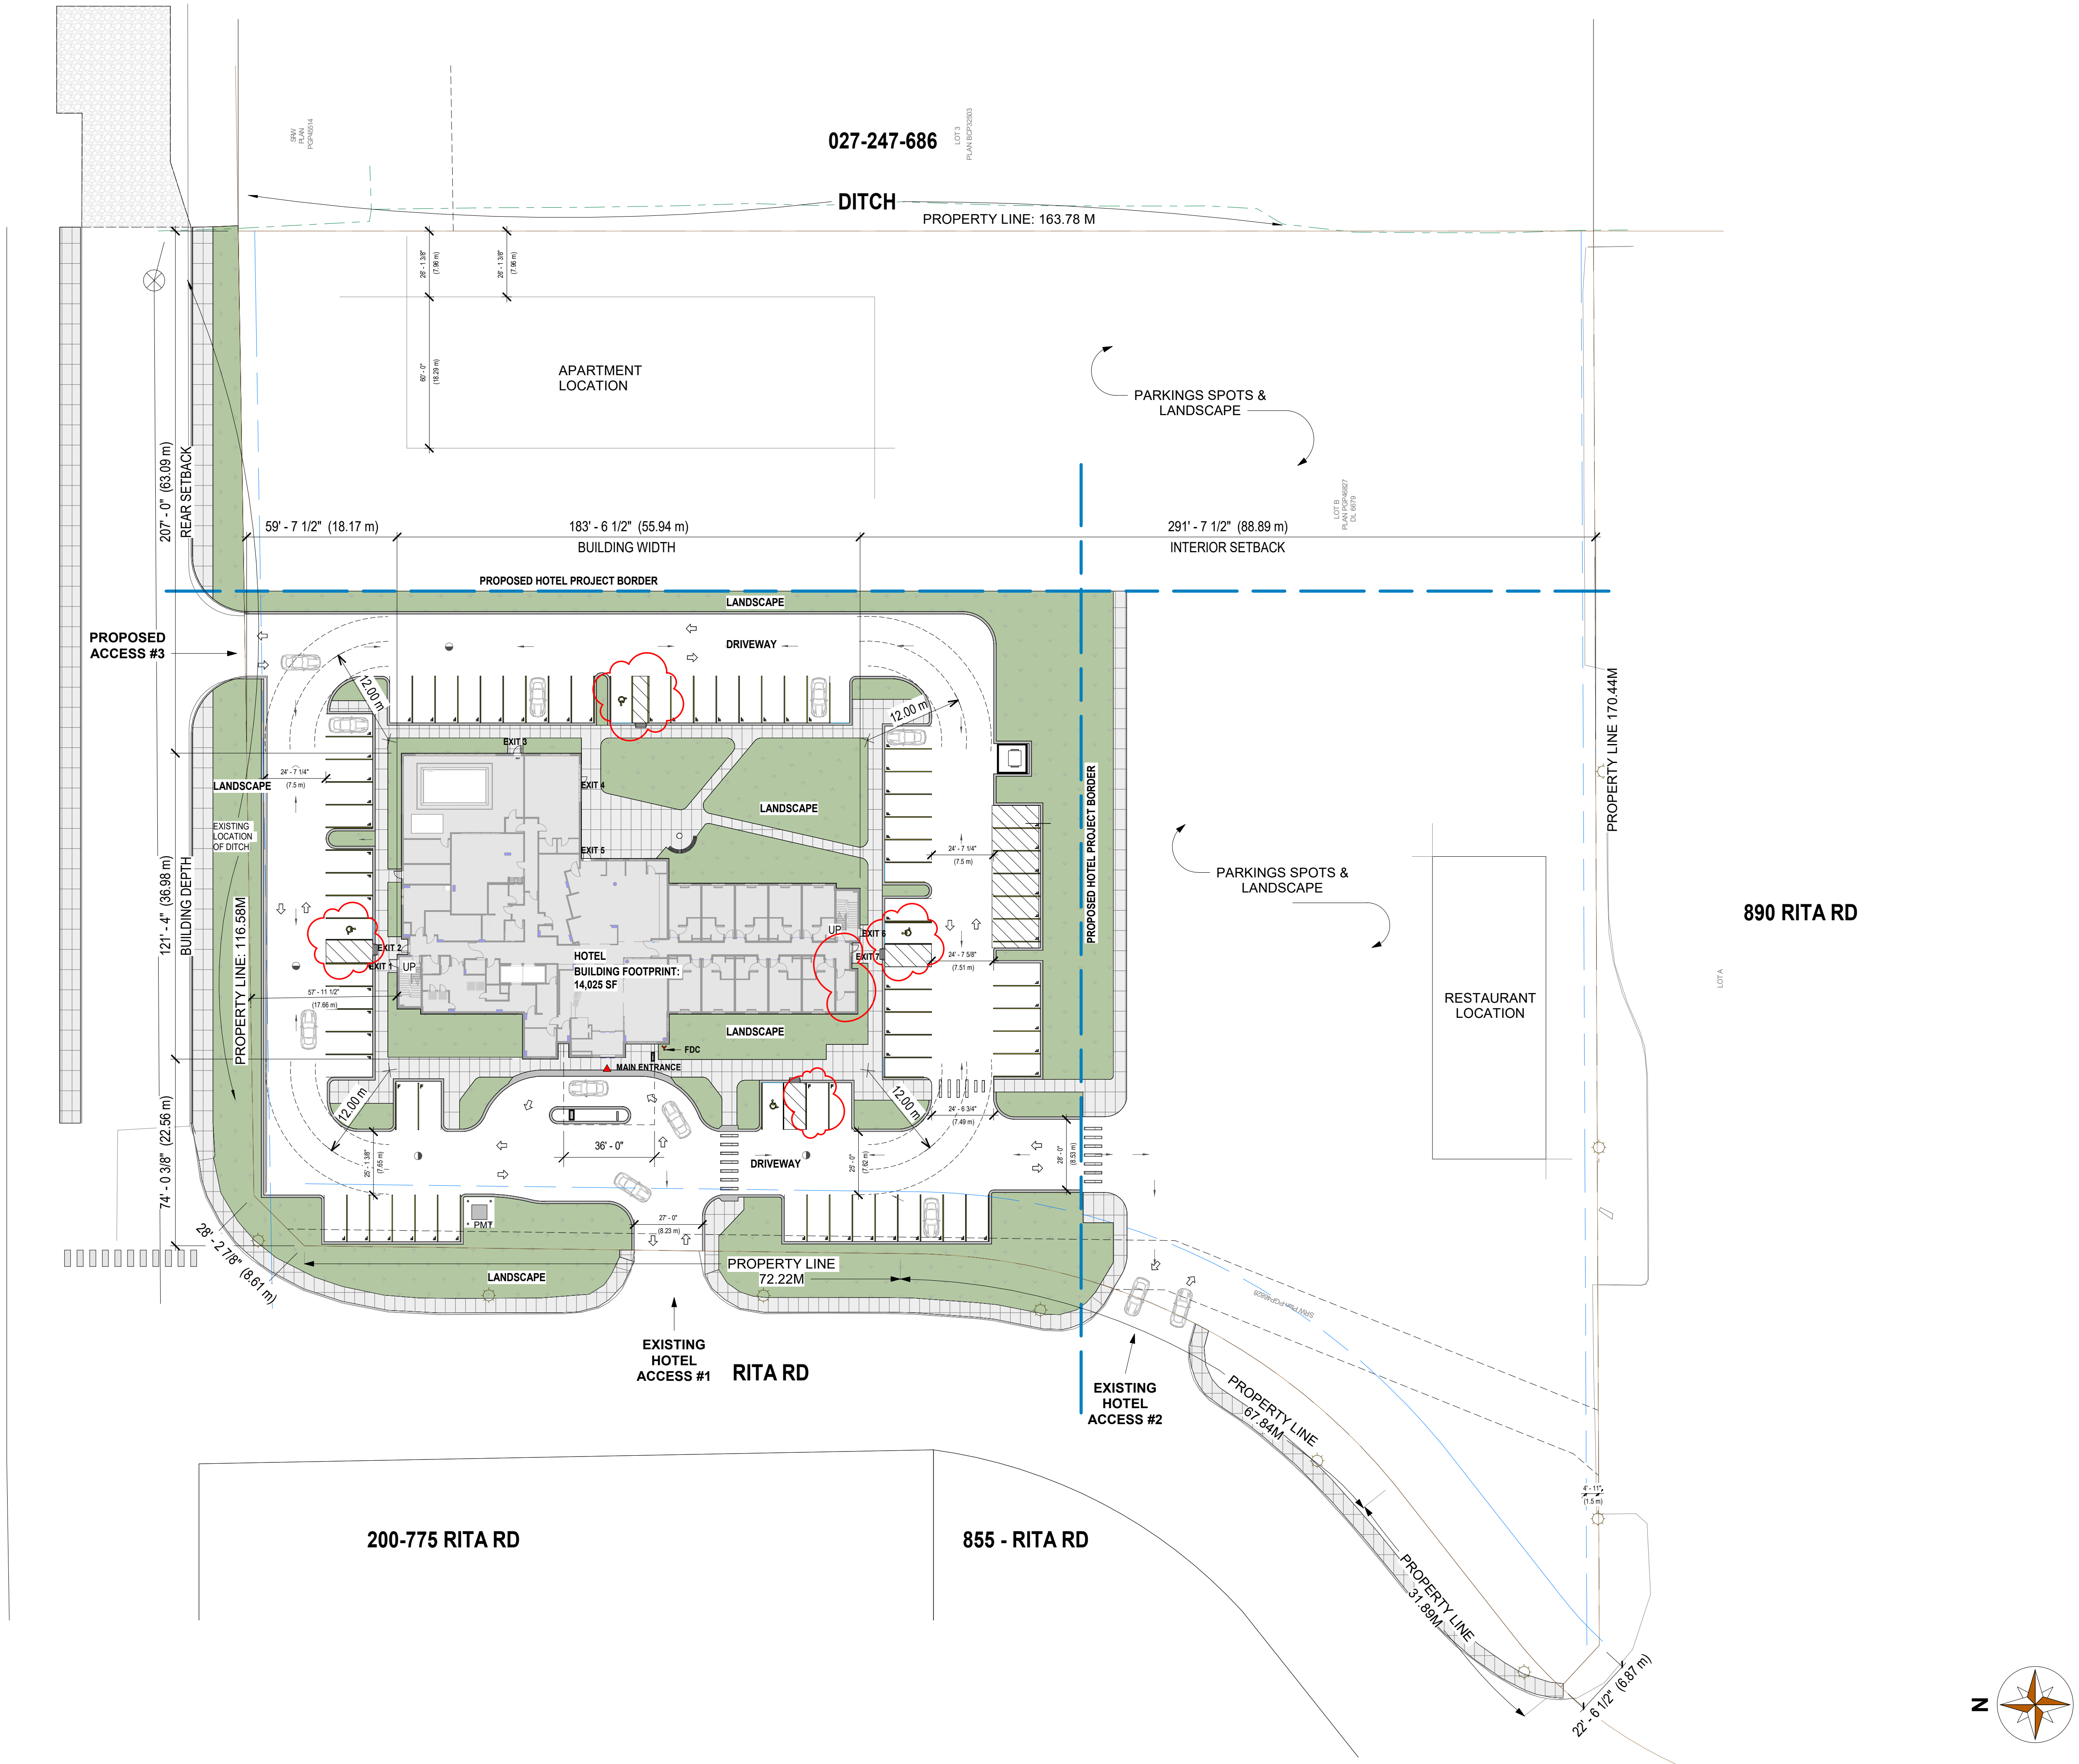

NO.	DATE	BY	DESCRIPTION
12	JAN 16, 2025		REVISION FOR MARRIOTT
10	DEC 12, 2024		ISSUED FOR BUILDING PERMIT
8	SEP 26, 2024		ISSUED FOR REVIEW
6	JUL 28, 2024		ISSUED FOR 75% BP
5	JUN 13, 2024		ISSUED FOR REVIEW
3	APR 23, 2024		CHANGES IN PLANS
2	MARCH 08, 2024		REVISION 1

NO.	DATE	BY	DESCRIPTION
REVISIONS + ISSUE			

**ISSUED FOR DEVELOPMENT PERMIT**



**PROJECT**  
QUESNEL FAIRFIELD HOTEL

**ADDRESS**  
QUESNEL BC  
025-063-065

**SHEET TITLE**  
SITE PLAN

**A 1.00**

SEAL

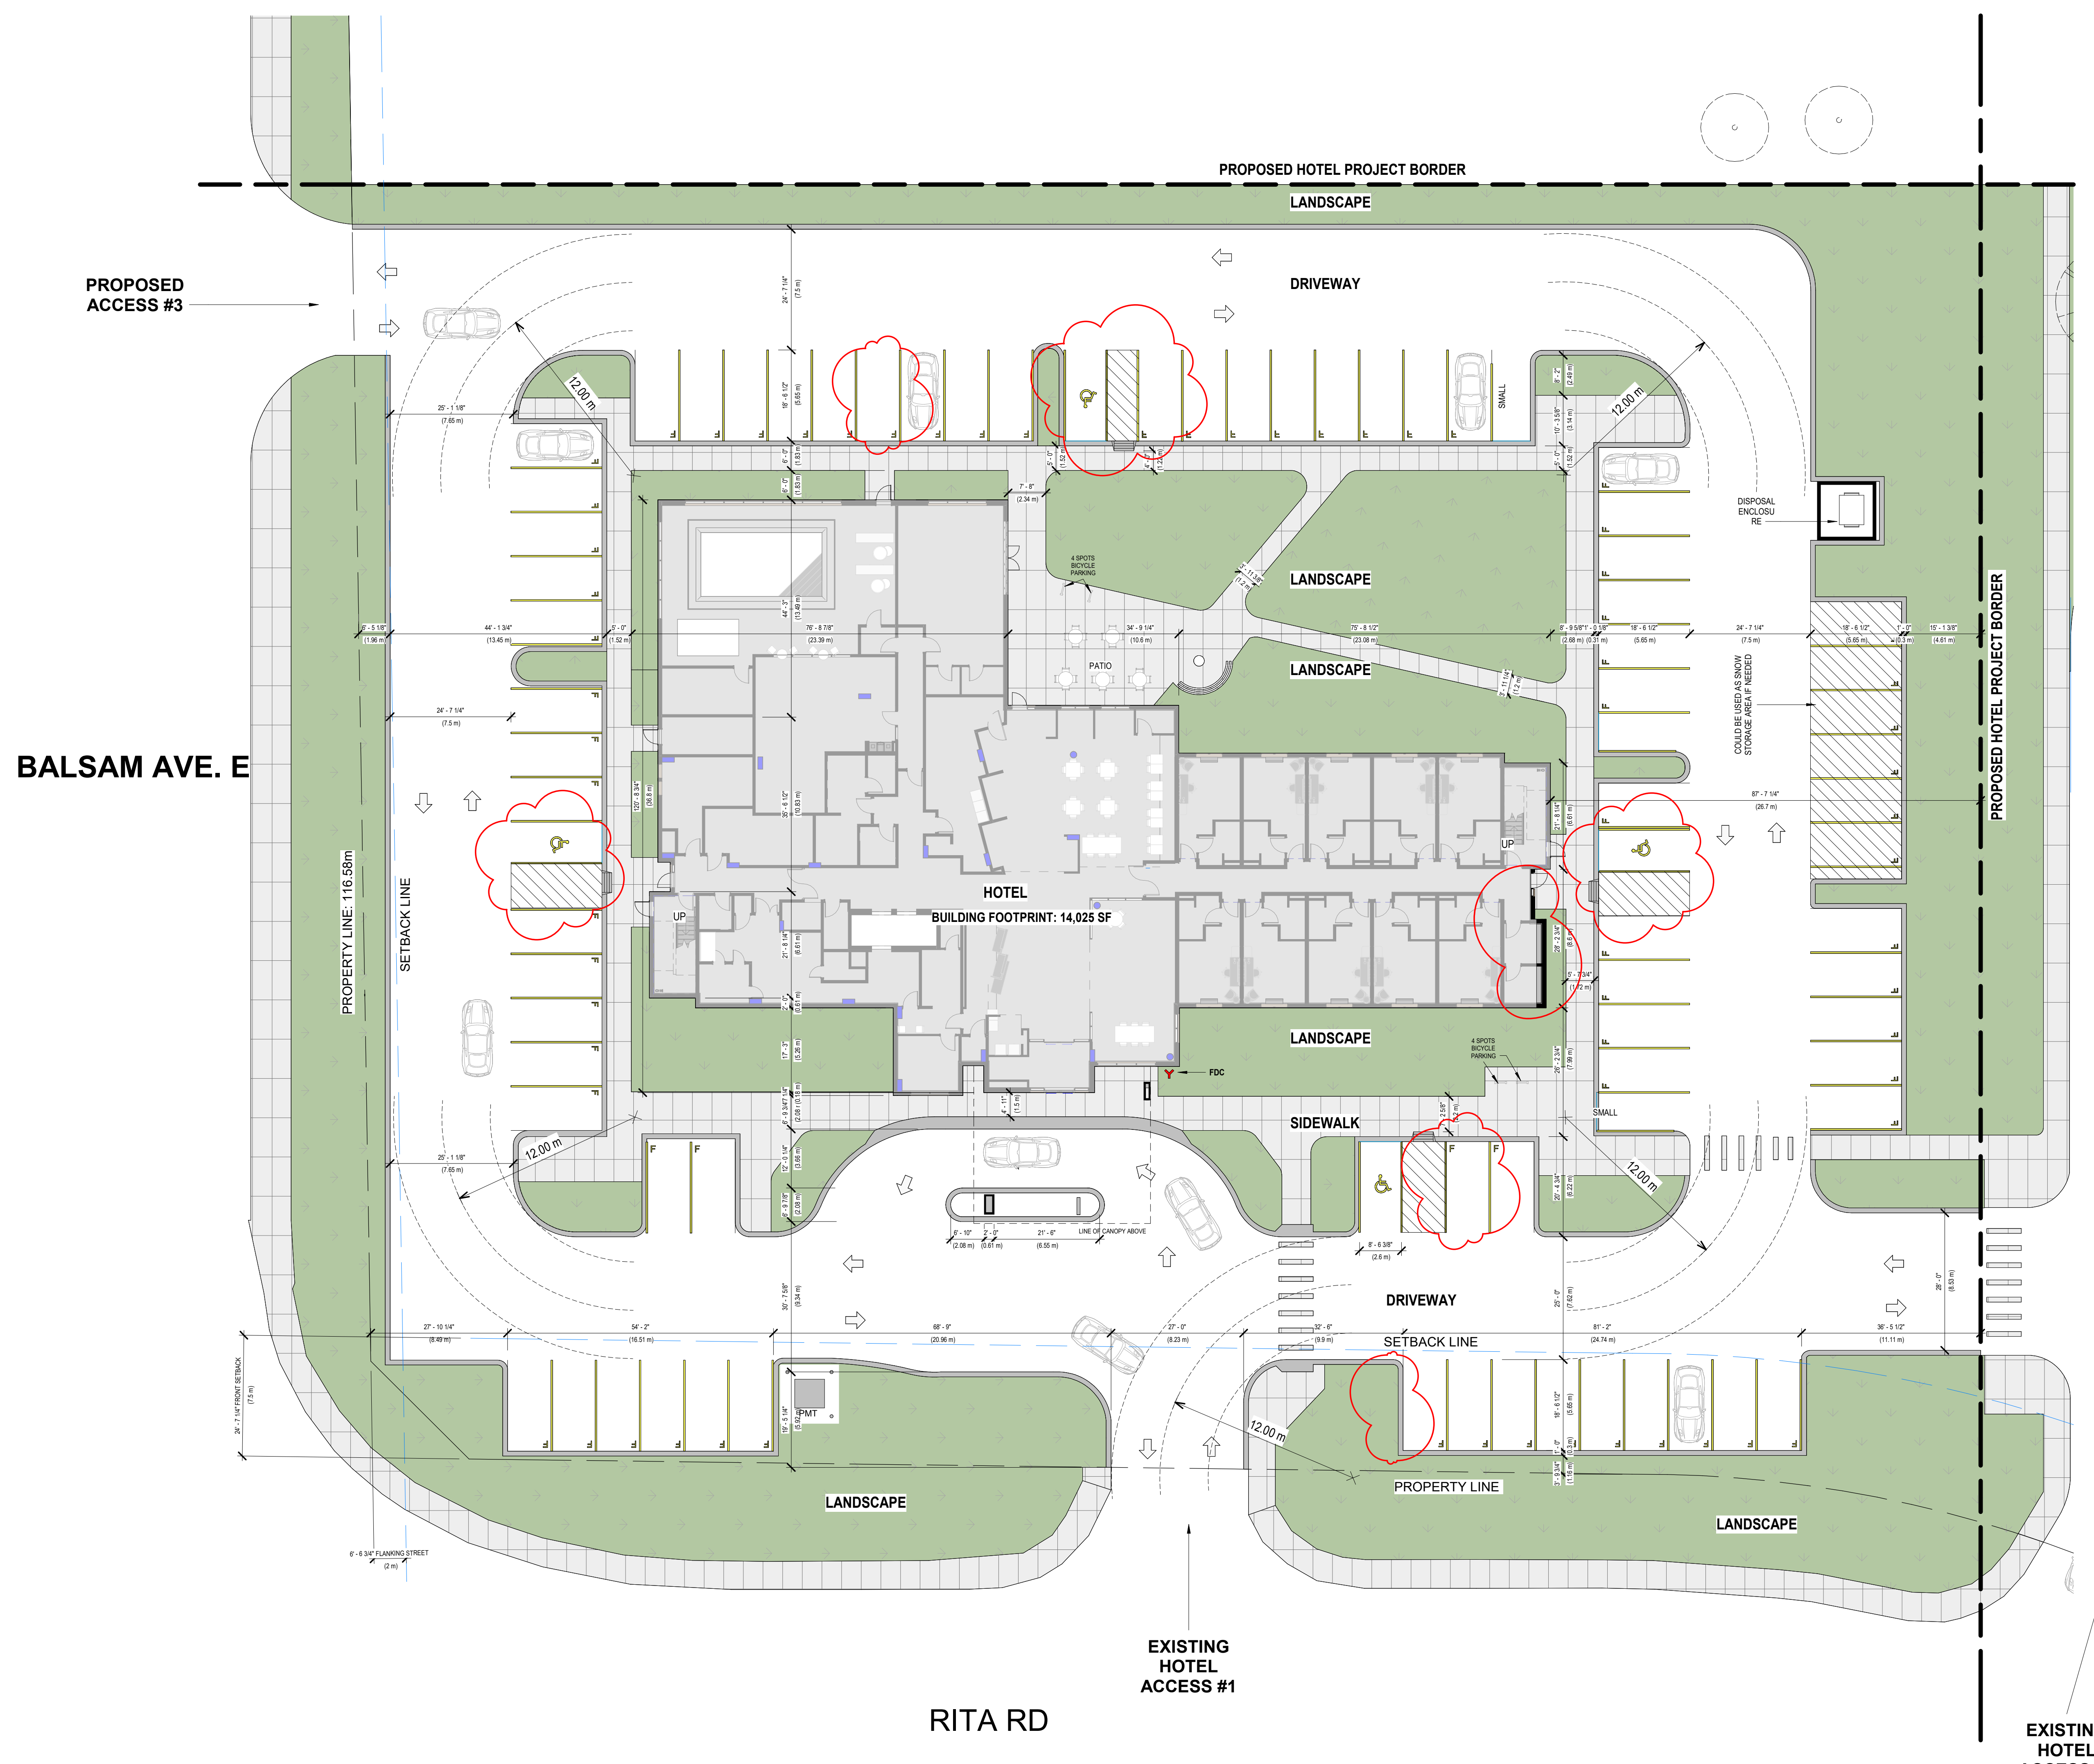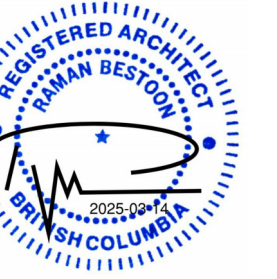

12	JAN 16, 2025	REVISION FOR MARRIOTT
10	DEC 12, 2024	ISSUED FOR BUILDING PERMIT
8	SEP 26, 2024	ISSUED FOR REVIEW
6	JUL 28, 2024	ISSUED FOR 75% BP
5	JUN 13, 2024	ISSUED FOR REVIEW
4	MAY 15, 2024	ISSUED FOR REVIEW
3	APRIL 23, 2024	CHANGES IN PLANS

NO.	DATE	BY	DESCRIPTION
REVISIONS + ISSUE			


**ISSUED FOR DEVELOPMENT PERMIT**






PROJECT  
**QUESNEL FAIRFIELD HOTEL**

ADDRESS  
QUESNEL BC  
025-063-065


SHEET TITLE  
ENLARGED SITE PLAN

**A 1.01**

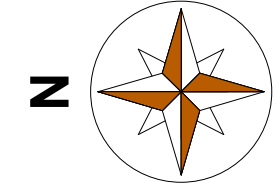


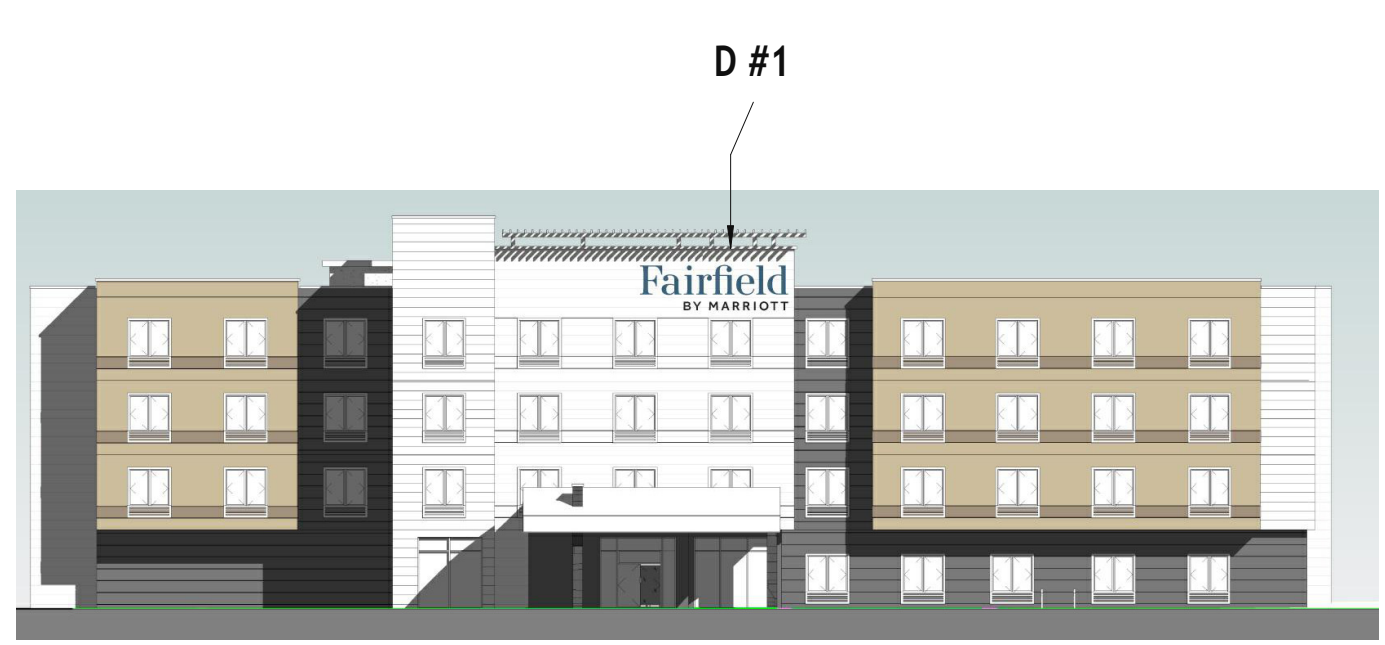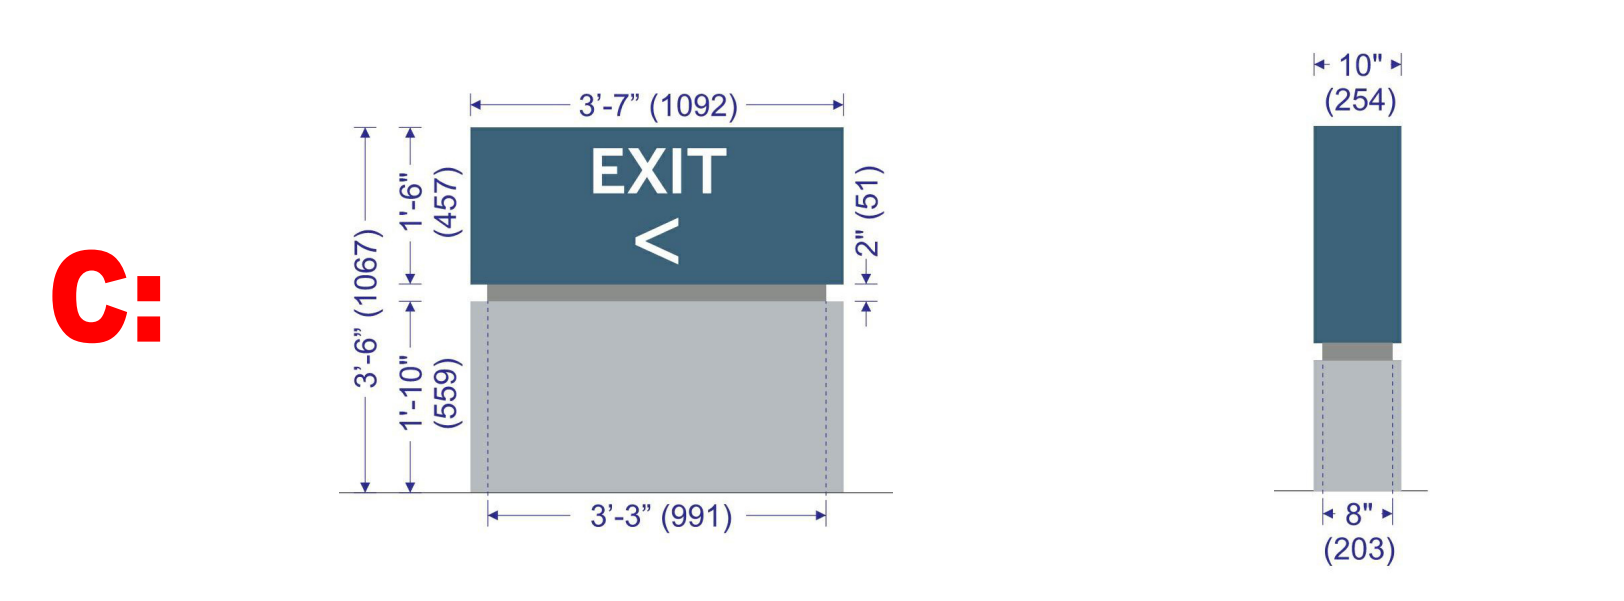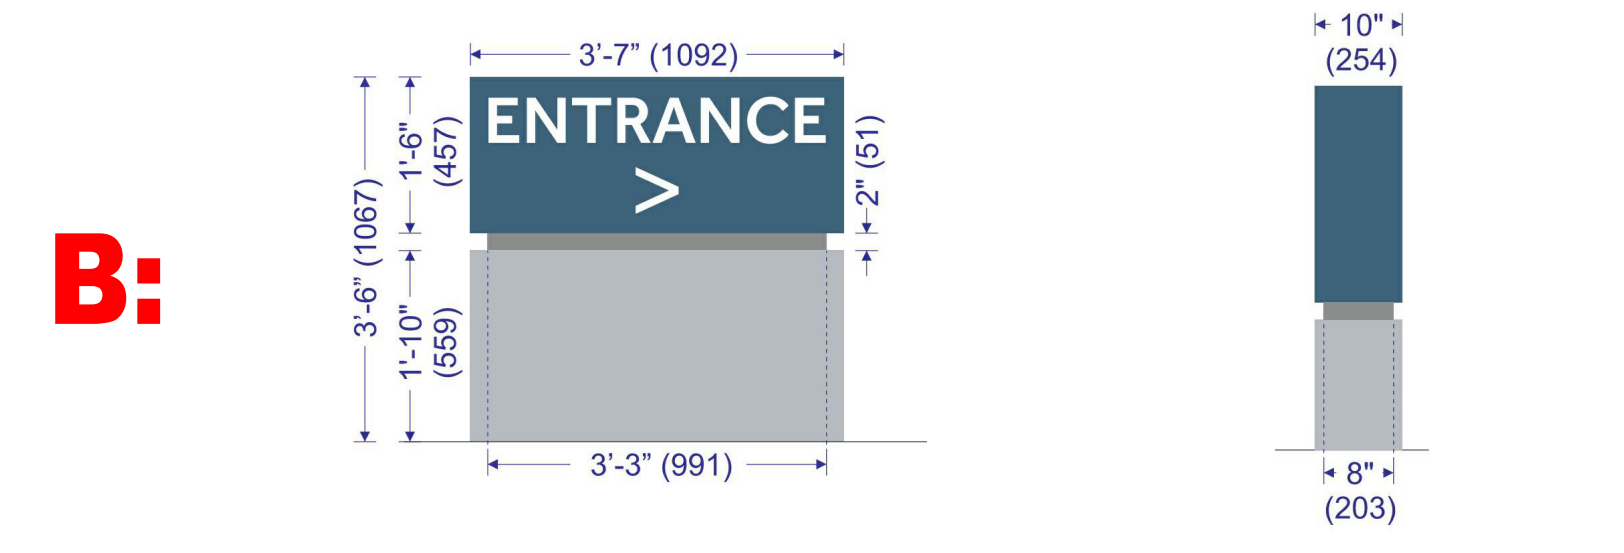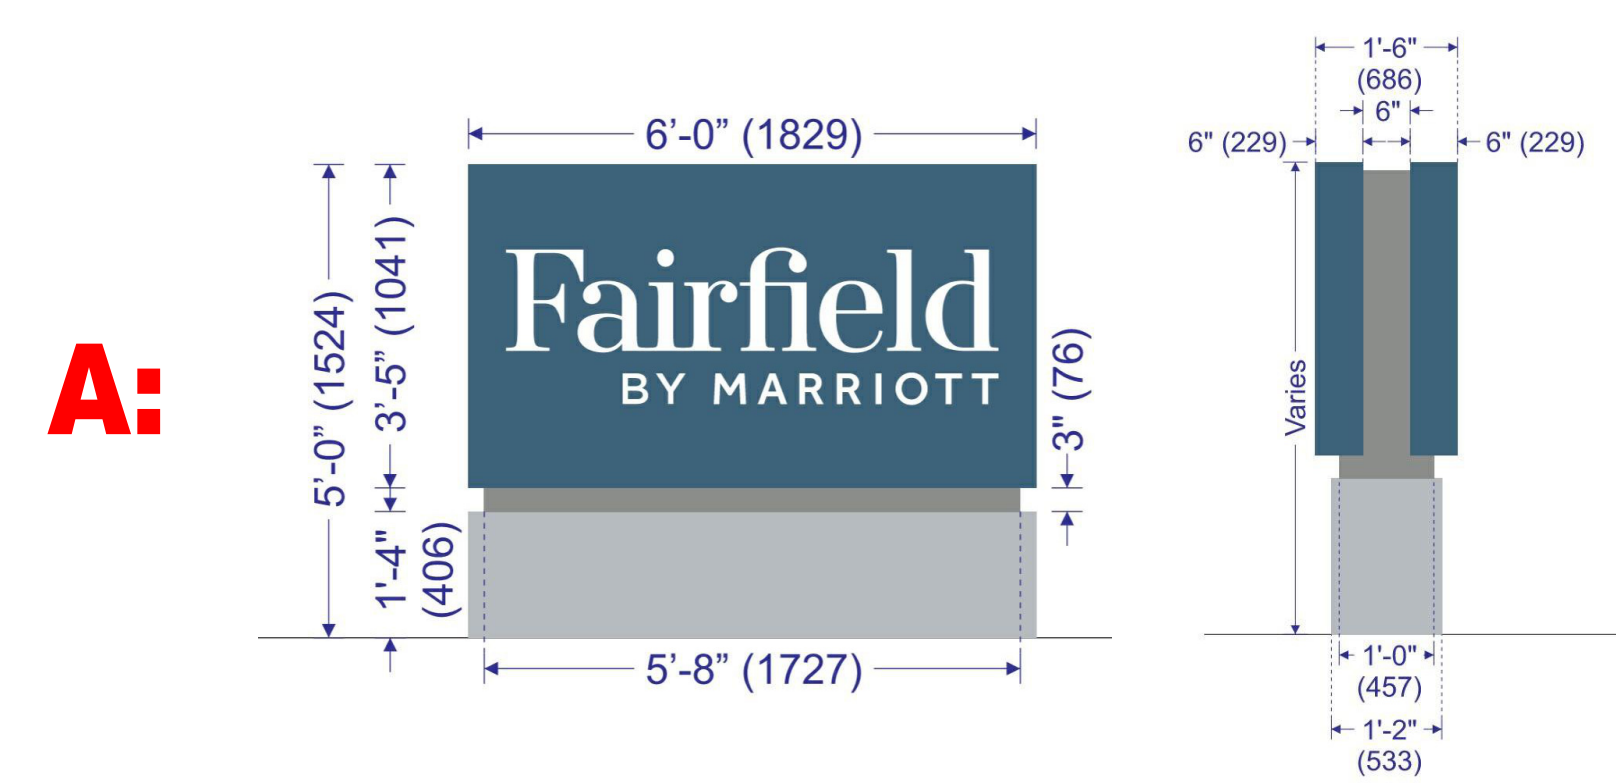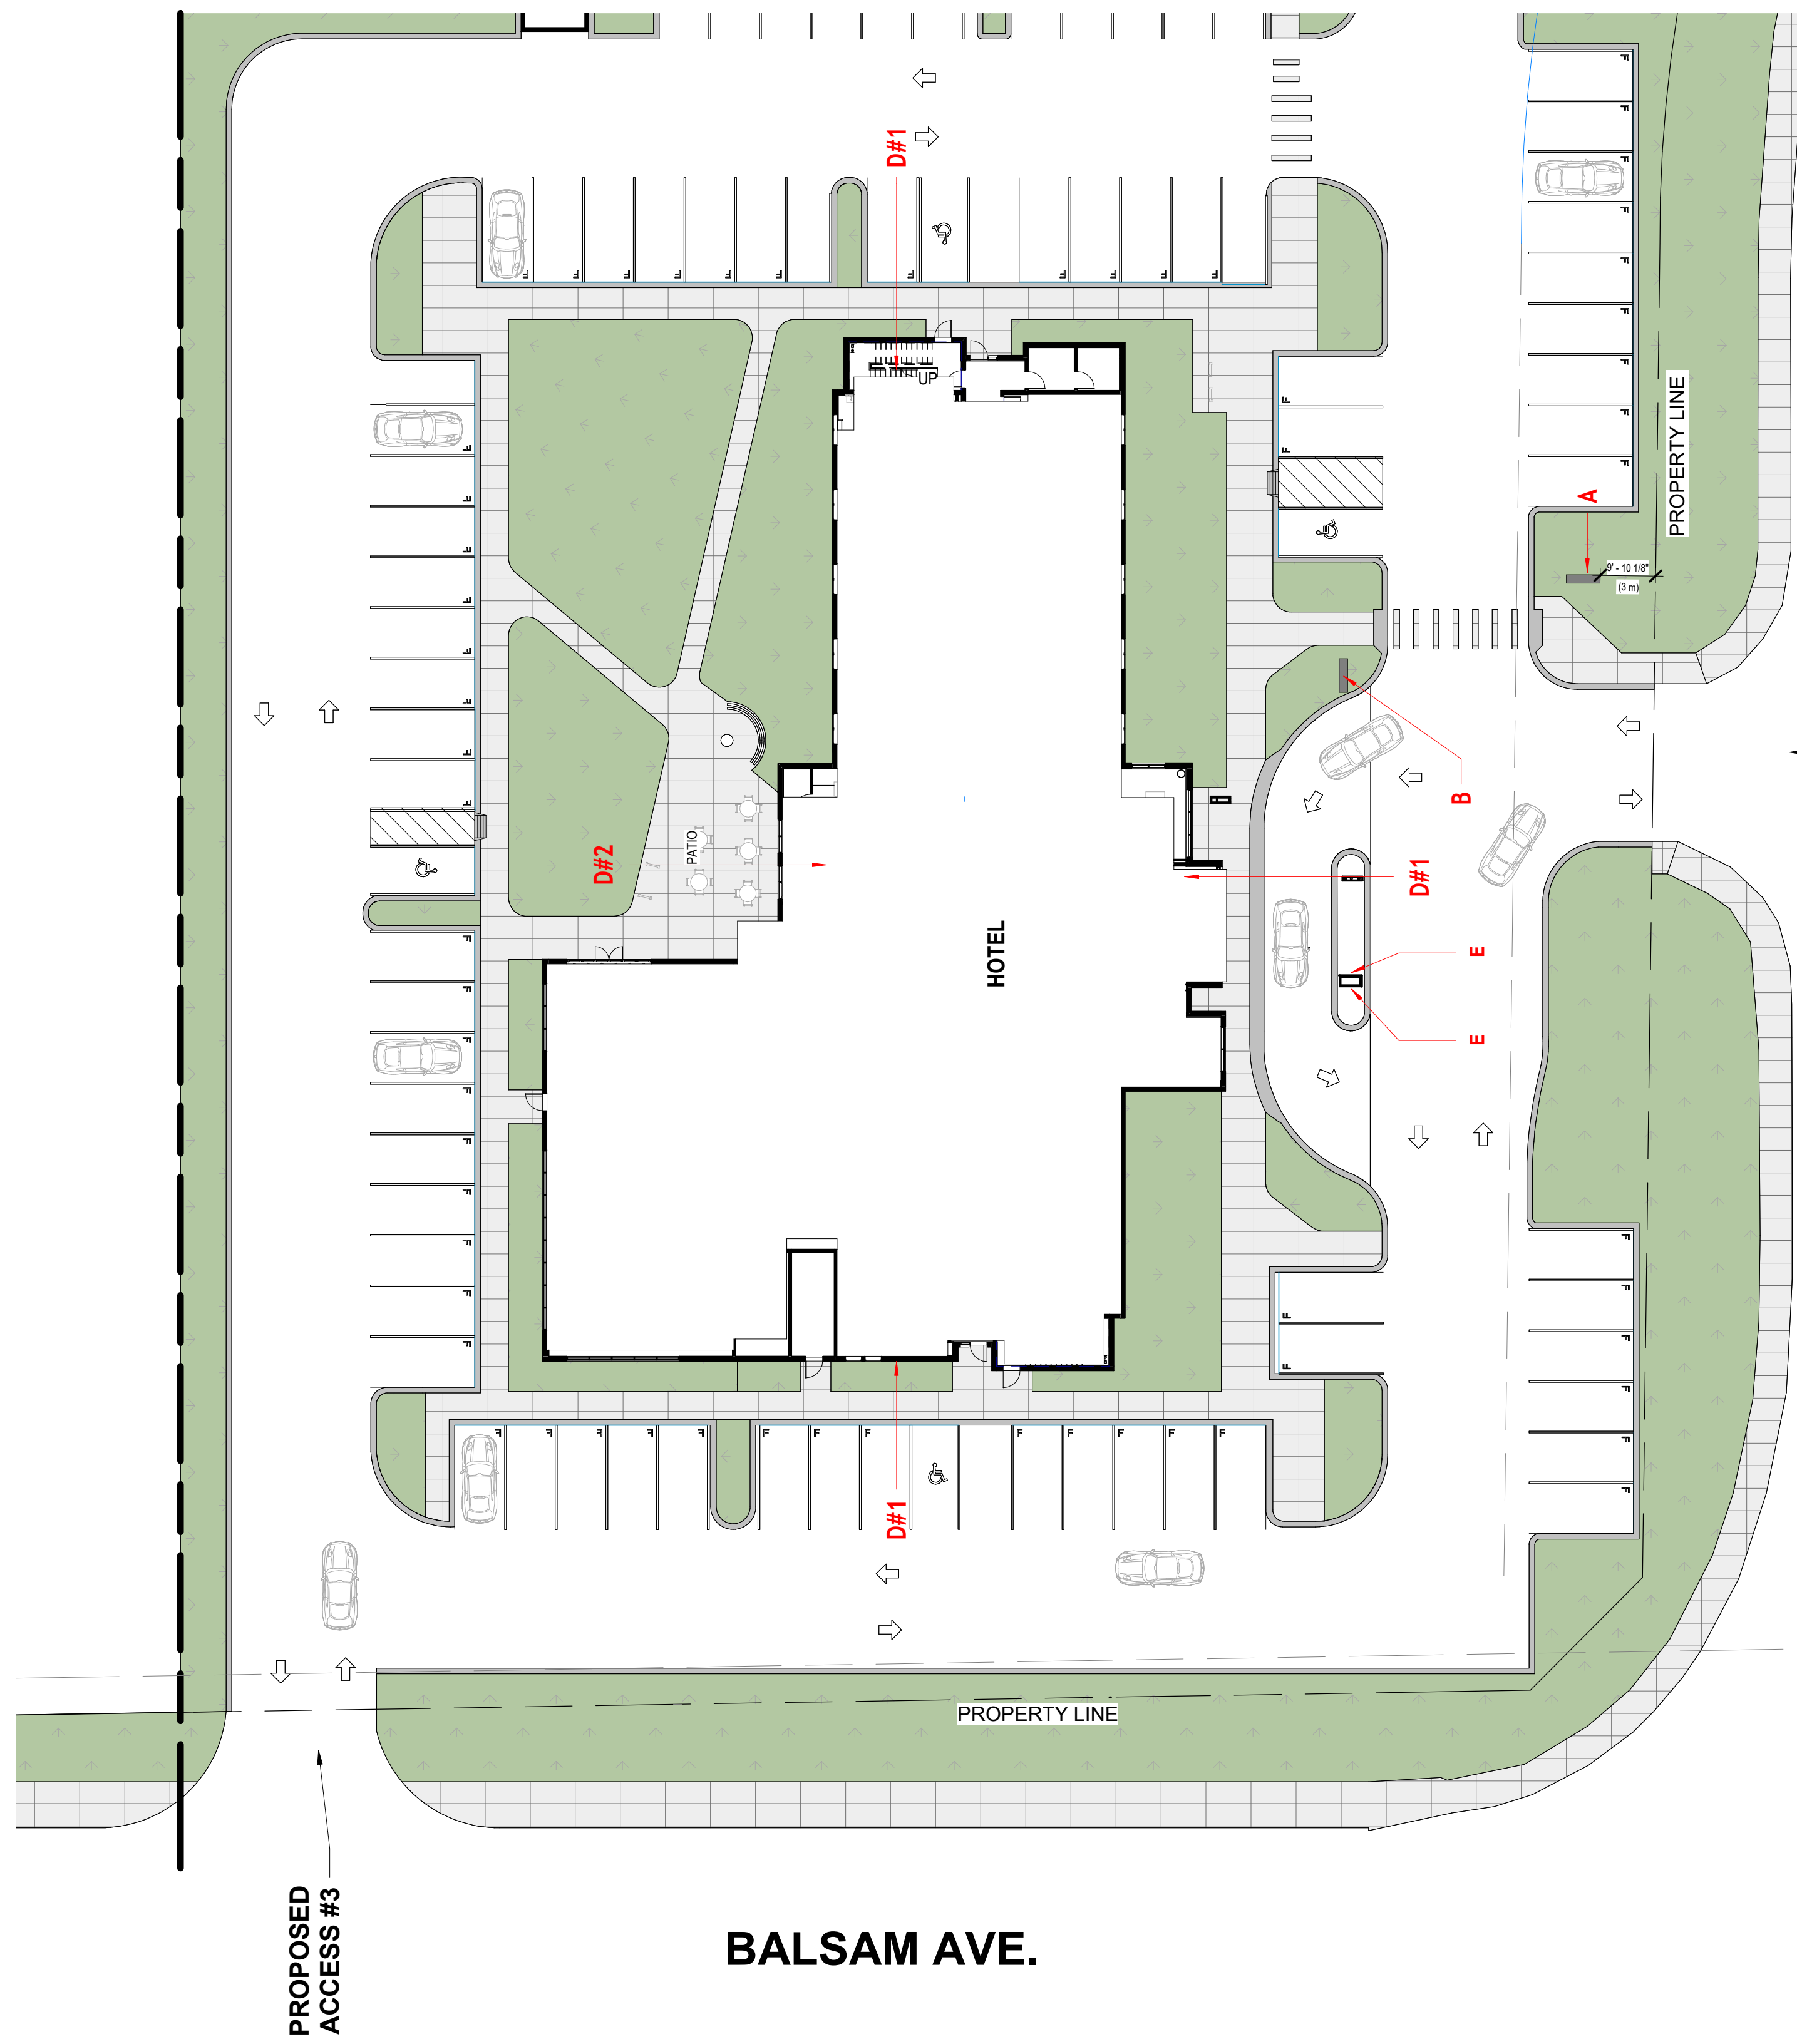


FRONT ELEVATION

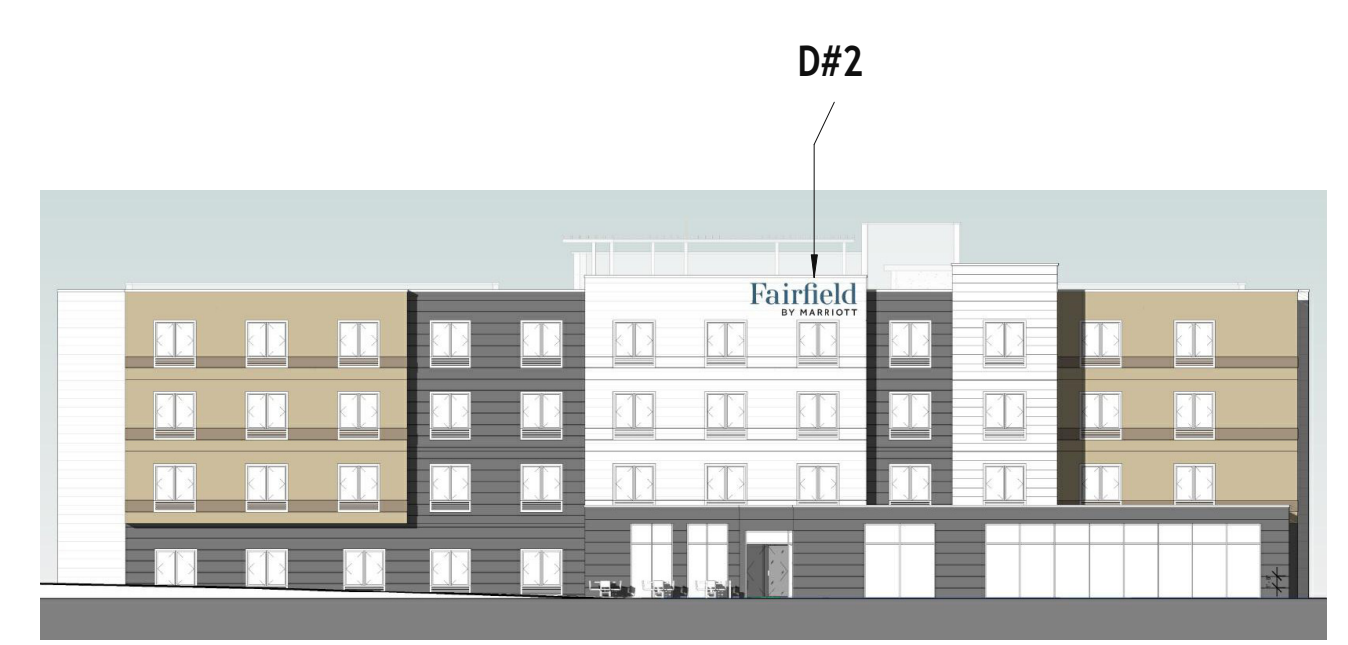


REAR ELEVATION

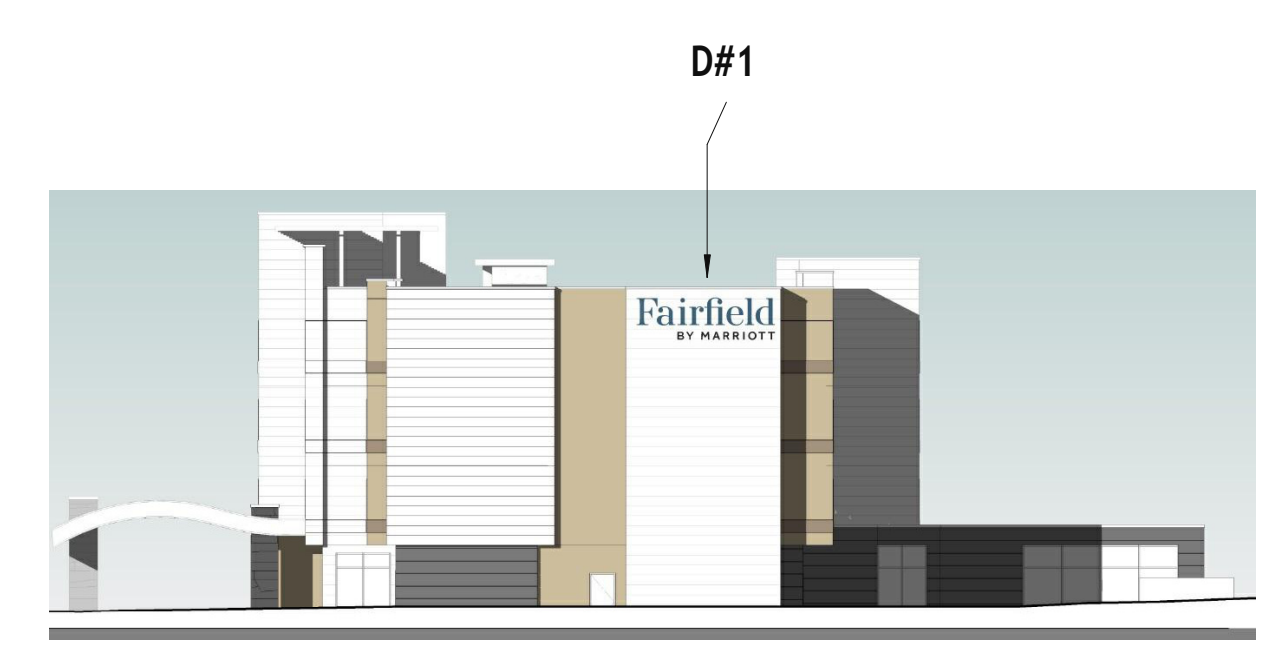

SOUTH ELEVATION

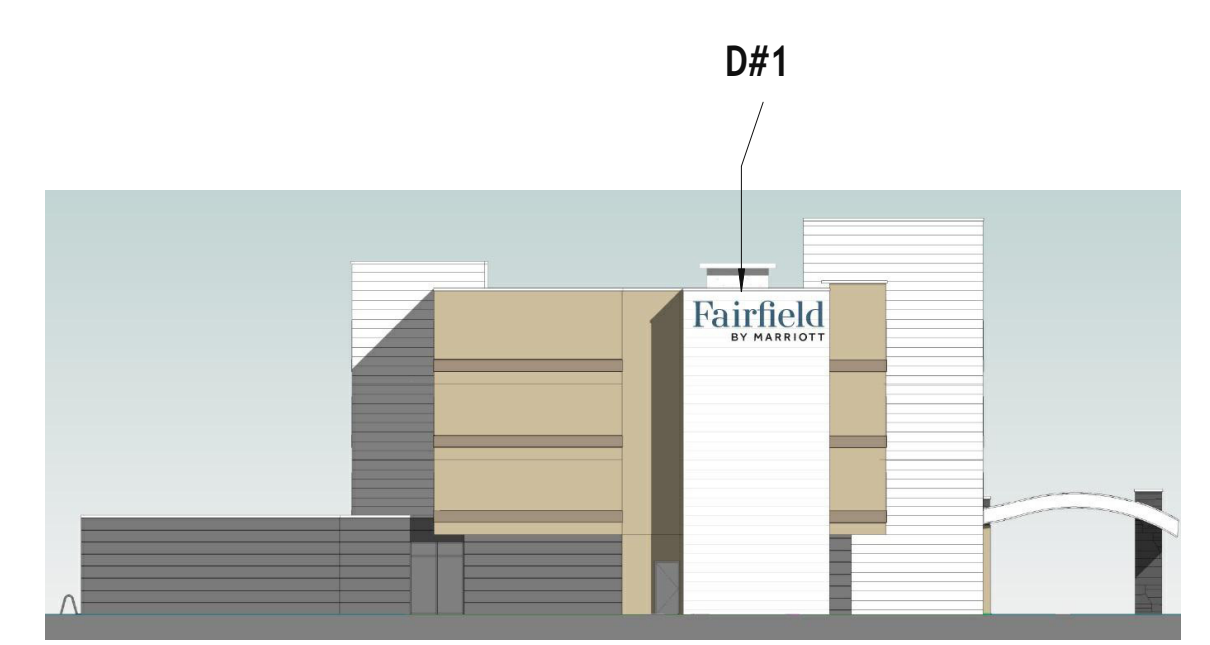

NORTH ELEVATION

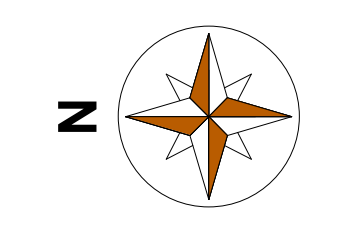

THIS DRAWING MUST NOT BE SCALED. VERIFY ALL DIMENSIONS AND DATUMS PRIOR TO COMMENCEMENT OF WORK. REPORT ALL ERRORS AND OMISSIONS TO THE ARCHITECT. VARIATIONS AND MODIFICATIONS ARE NOT ALLOWED WITHOUT WRITTEN PERMISSION FROM THE ARCHITECT. THIS DRAWING IS THE EXCLUSIVE PROPERTY OF THE ARCHITECT. ANY REPRODUCTION MUST BEAR THEIR NAME AS ARCHITECT. REPORT ANY ALL CONFLICTING INSTRUCTIONS TO THE ARCHITECT PRIOR TO PROCEEDING WITH CONSTRUCTION.



NO.	DATE	BY	DESCRIPTION
11	JAN 08, 2025	REVISION	ISSUED FOR BUILDING PERMIT
10	DEC 12, 2024	ISSUED FOR BUILDING PERMIT	ISSUED FOR REVIEW
8	SEP 26, 2024	ISSUED FOR BUILDING PERMIT	ISSUED FOR 75% BP
6	JUL 28, 2024	ISSUED FOR BUILDING PERMIT	ISSUED FOR 75% BP

NO.	DATE	BY	DESCRIPTION
REVISIONS + ISSUE			

ISSUED FOR DEVELOPMENT PERMIT

PROJECT  
**QUESNEL FAIRFIELD HOTEL**

ADDRESS  
 QUESNEL BC  
 025-063-065

SHEET TITLE  
**SIGNAGE PLAN**

**A 1.02**