


EXISTING SITE PLAN
SCALE: NTS

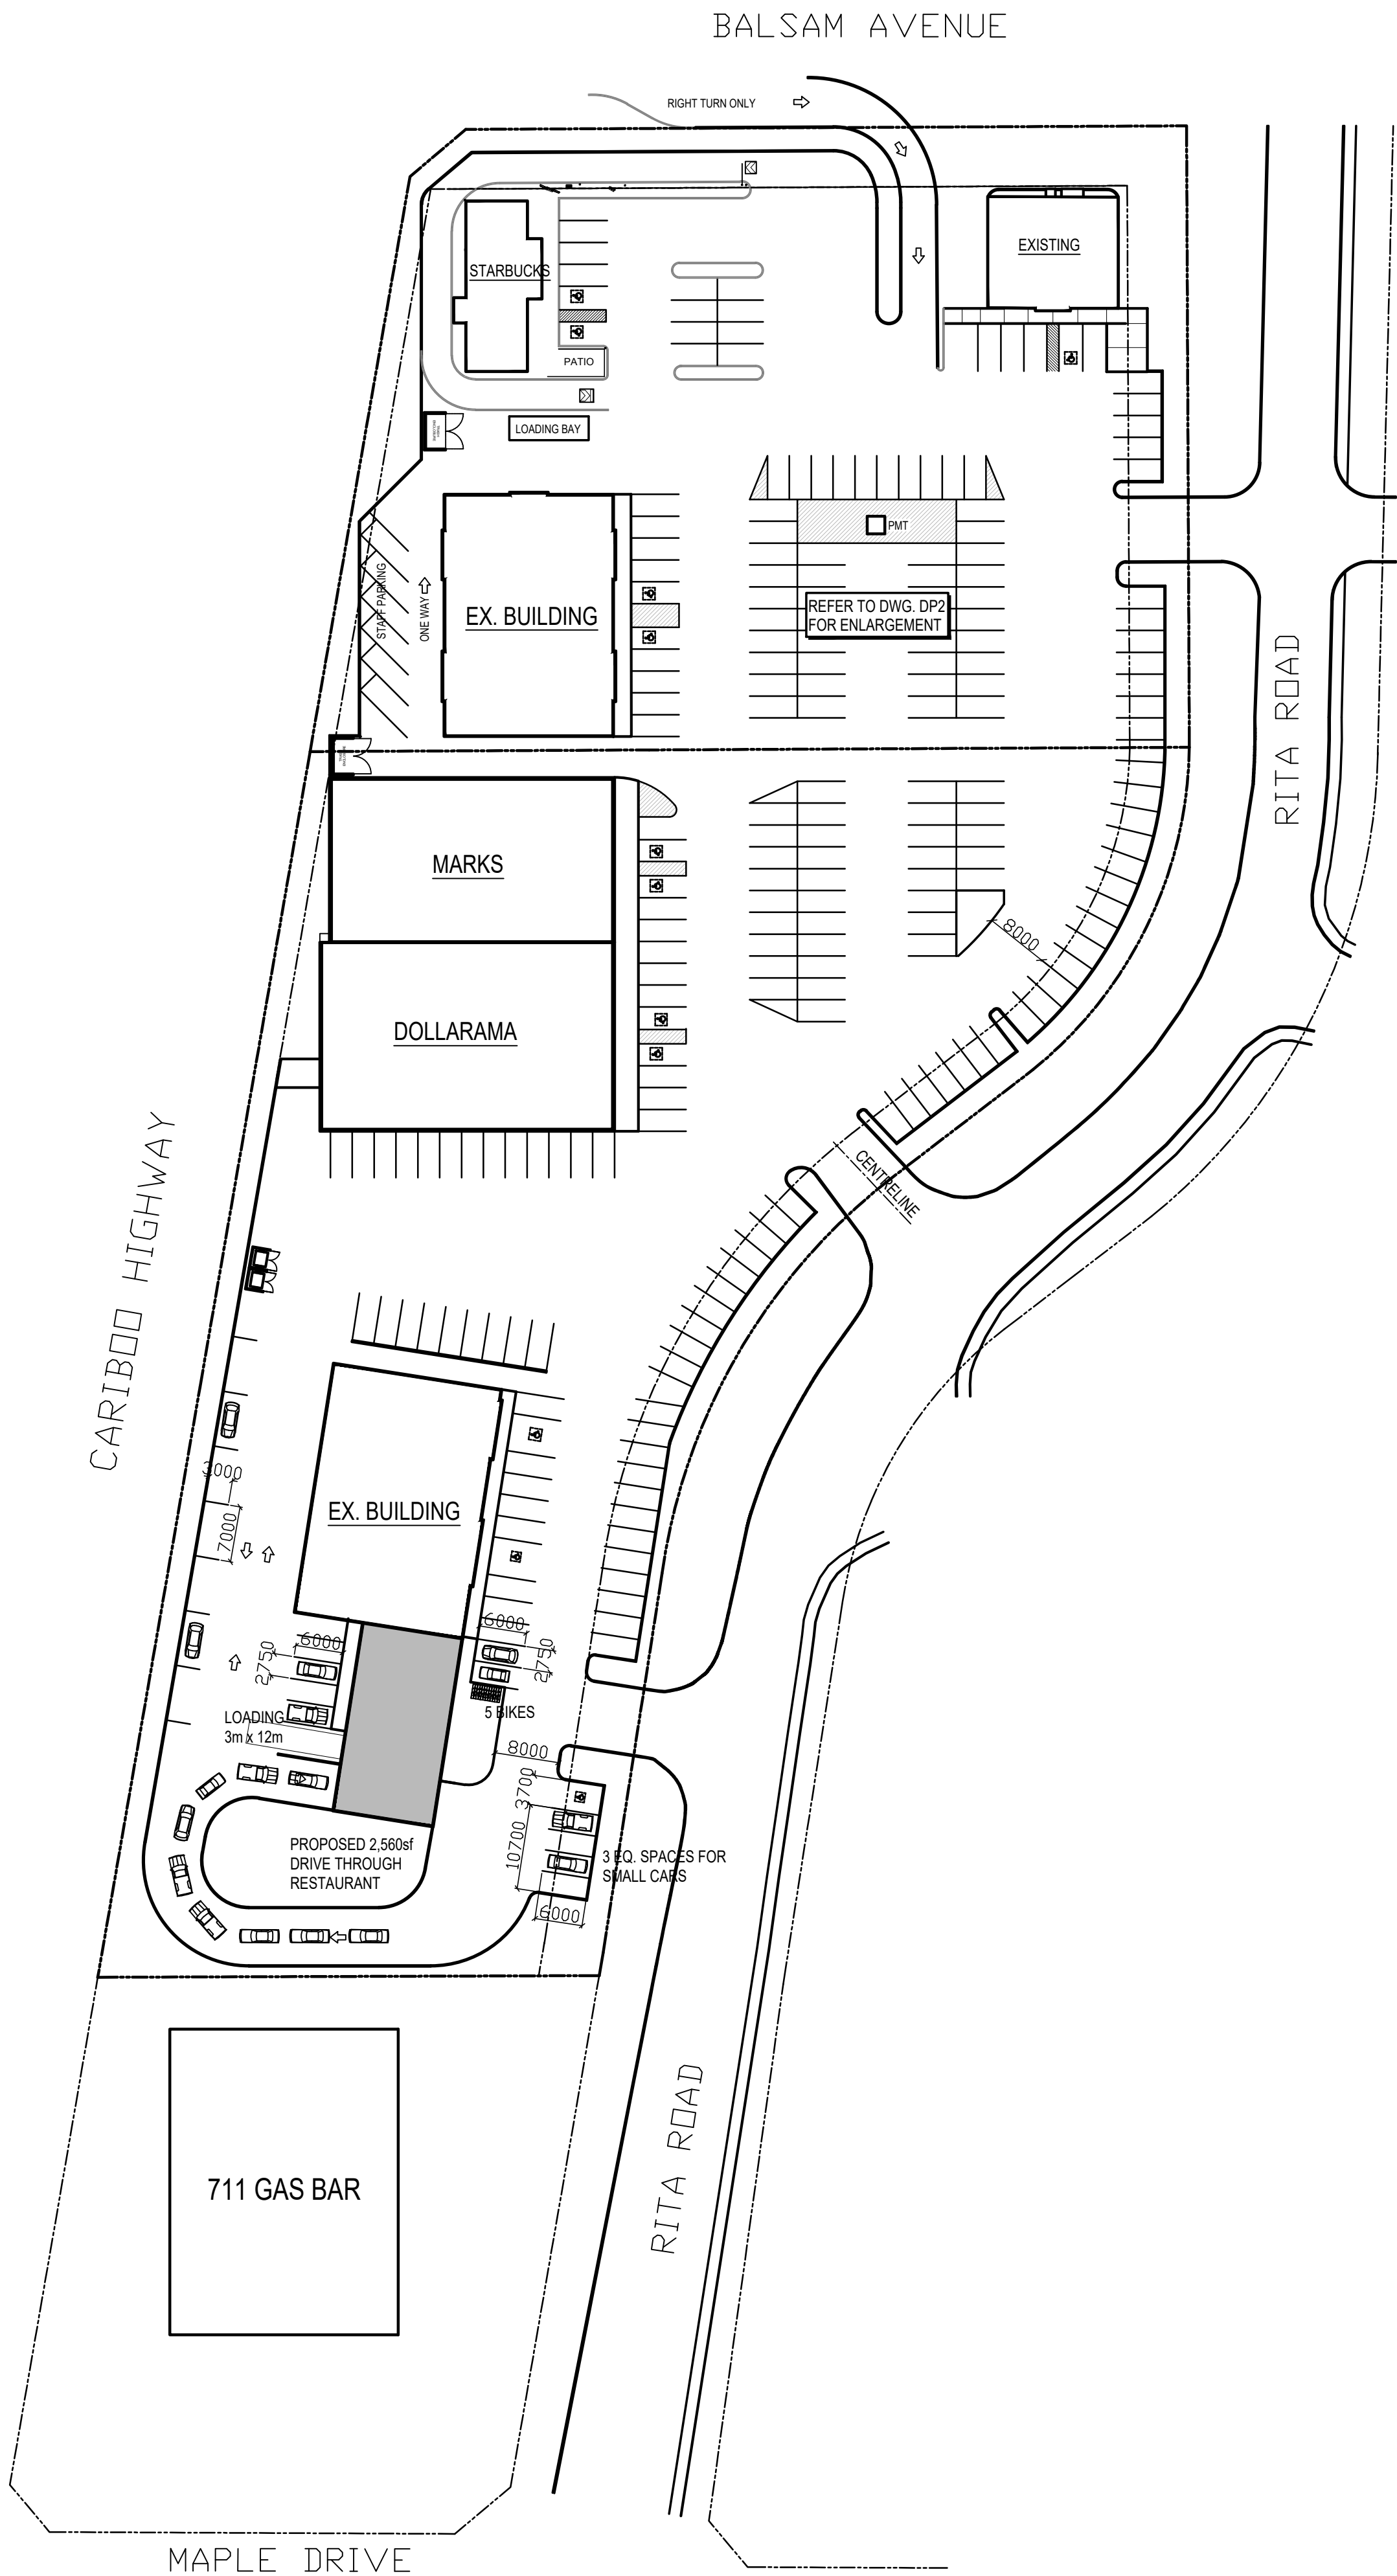

PROPOSED SITE PLAN
SCALE: NTS

SOKOL DRAFTING

1201 398 AVENUE
VERNON BC V1T 7K5
T: 778-212-2786
email: sokoldrafting@gmail.com

DATE	REVISION
1 DEC 21 2023	ISSUED FOR POPEYES DP
2 JAN 08 2024	REISSUED FOR POPEYES DP



PROPOSED POPEYES BUILDING #1 855 RITA ROAD QUESNEL, BRITISH COLUMBIA

ALL CONTRACTORS ARE REQUIRED TO PERFORM THEIR WORK AND SUPPLY THEIR PRODUCTS IN COMPLIANCE WITH ALL BUILDING CODES AND LAWS OF THE PROVINCE OF B.C.
This drawing must not be scaled
Verify all dimensions and datums prior to commencement of work.


OVERALL SITE PLAN

DATE:	JANUARY 08, 2024
SCALE:	1/8" = 1'-0"
DRAWN BY:	WS
DRAWING NO:	

DP1.1 R2

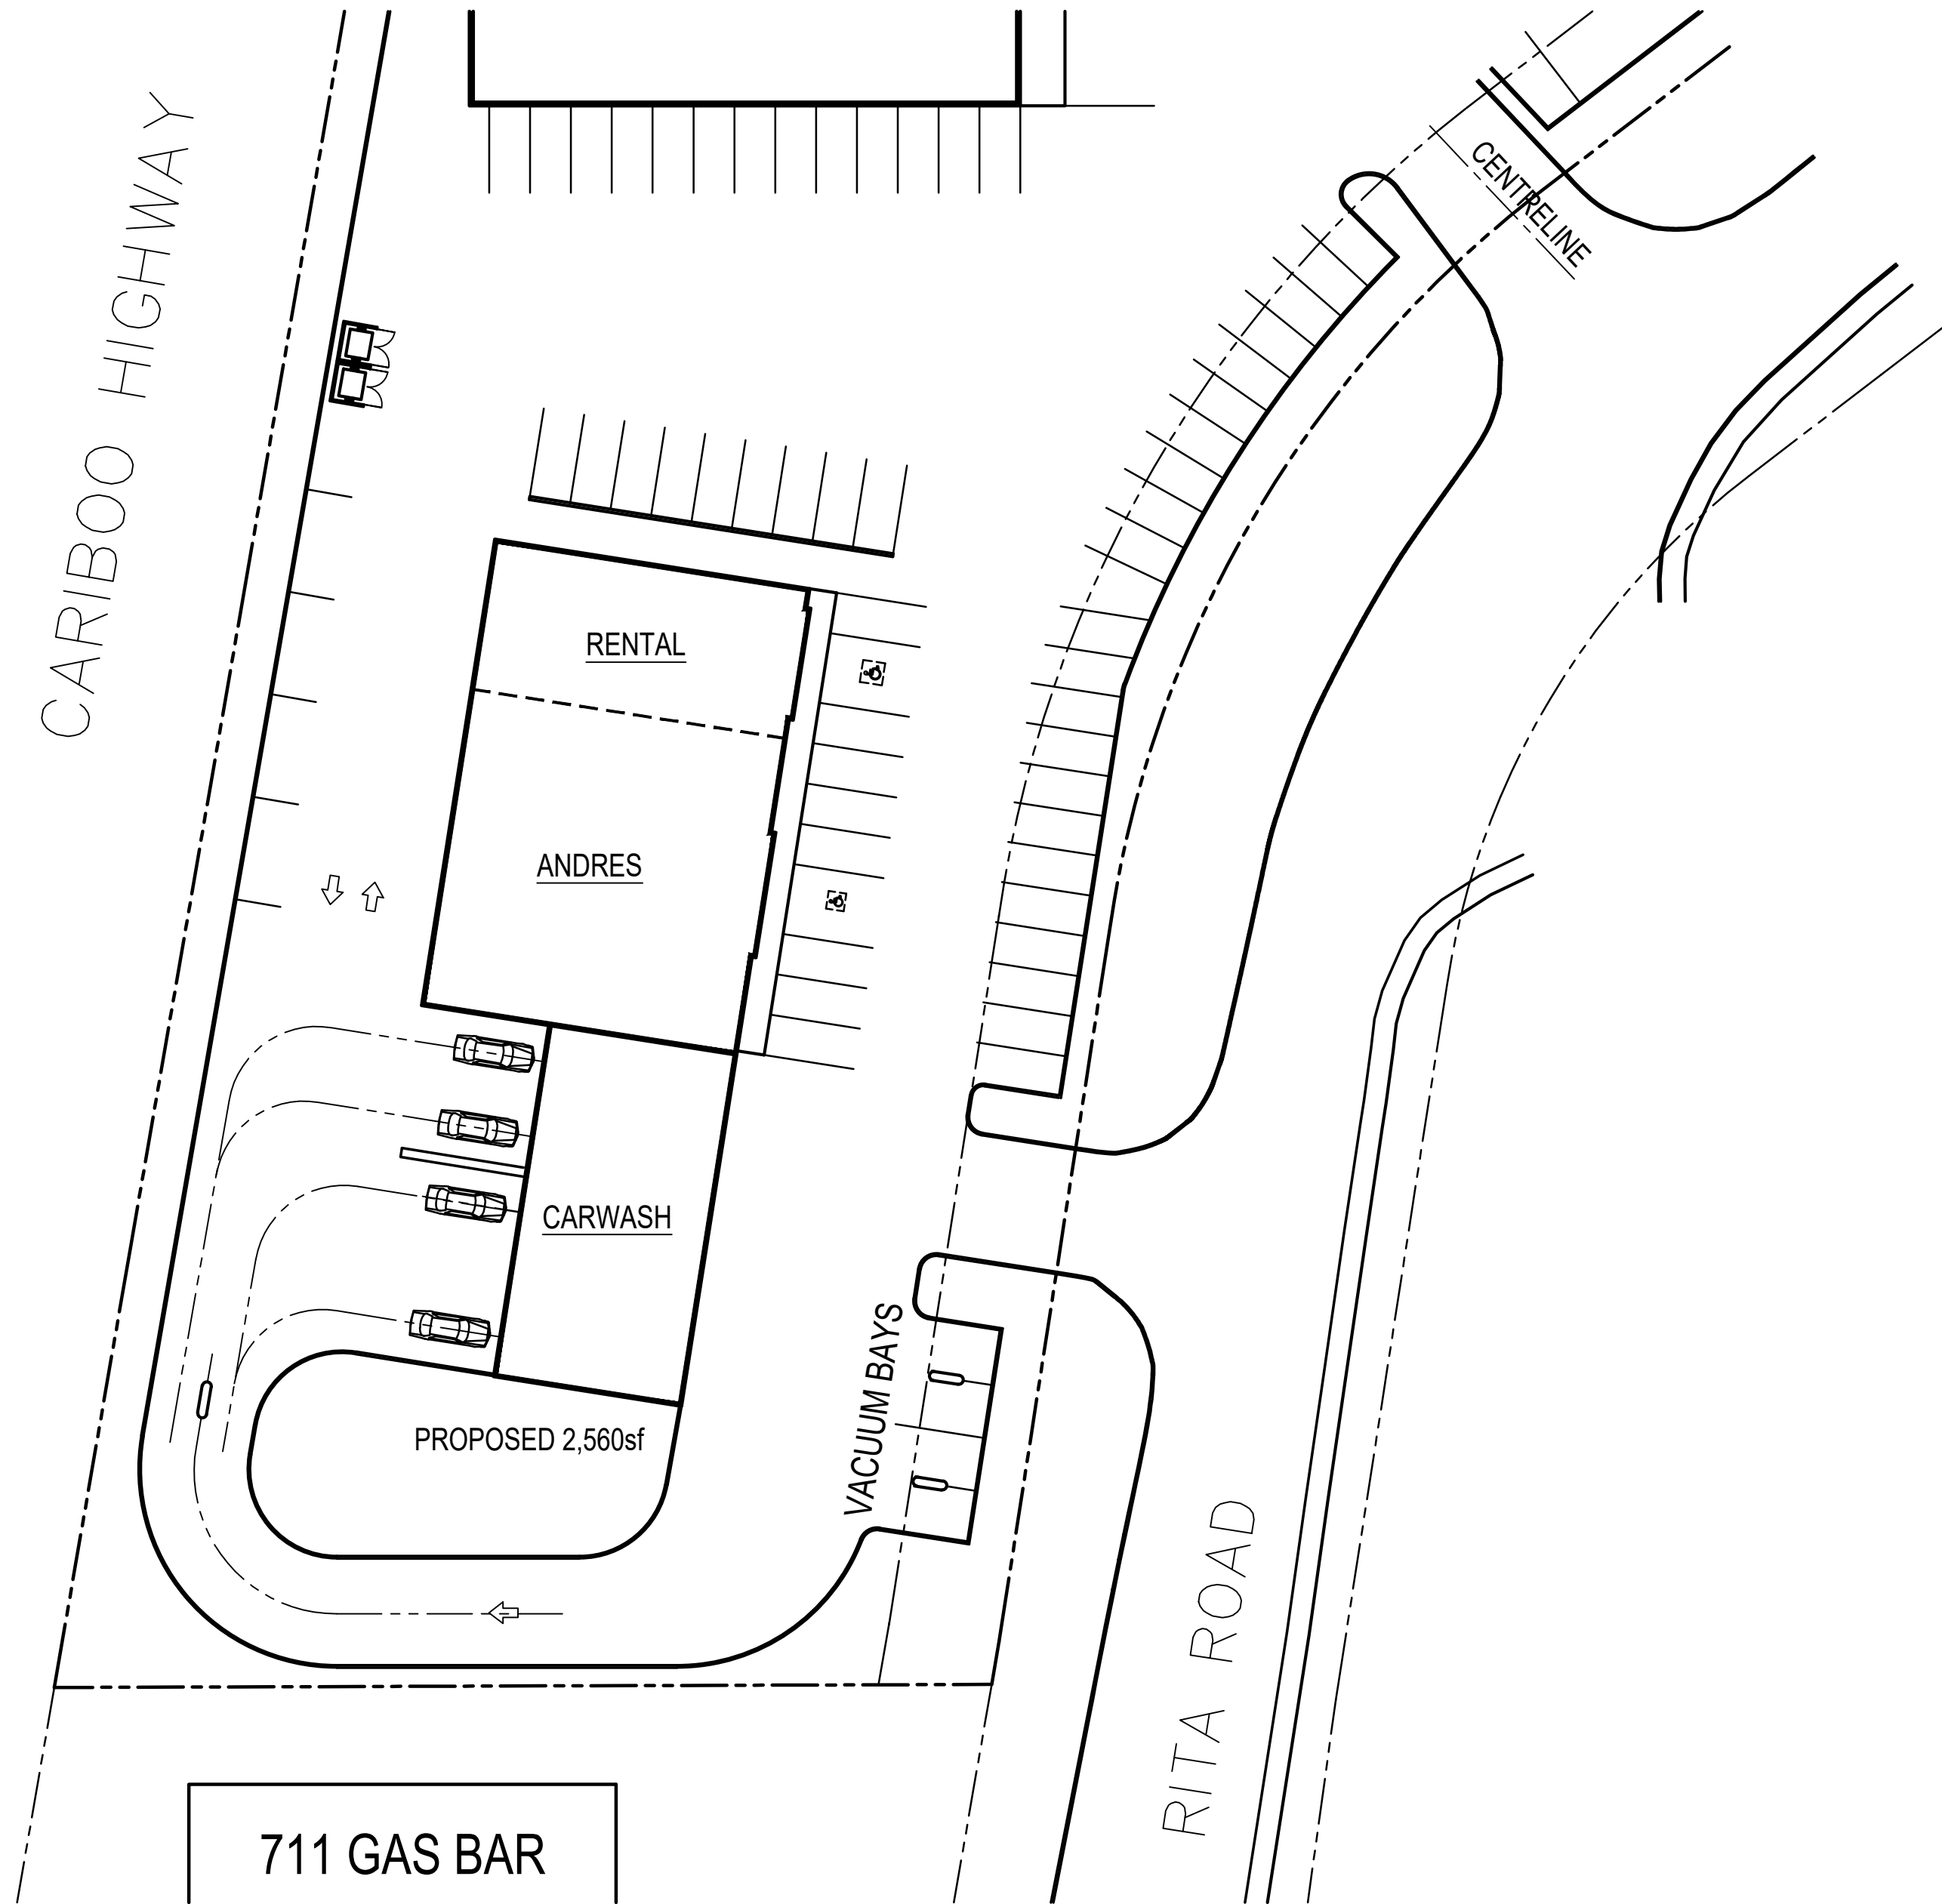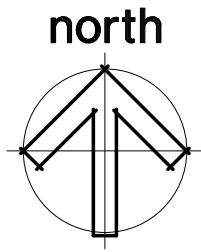

EXISTING SITE PLAN
SCALE: 1/32" = 1'-0"

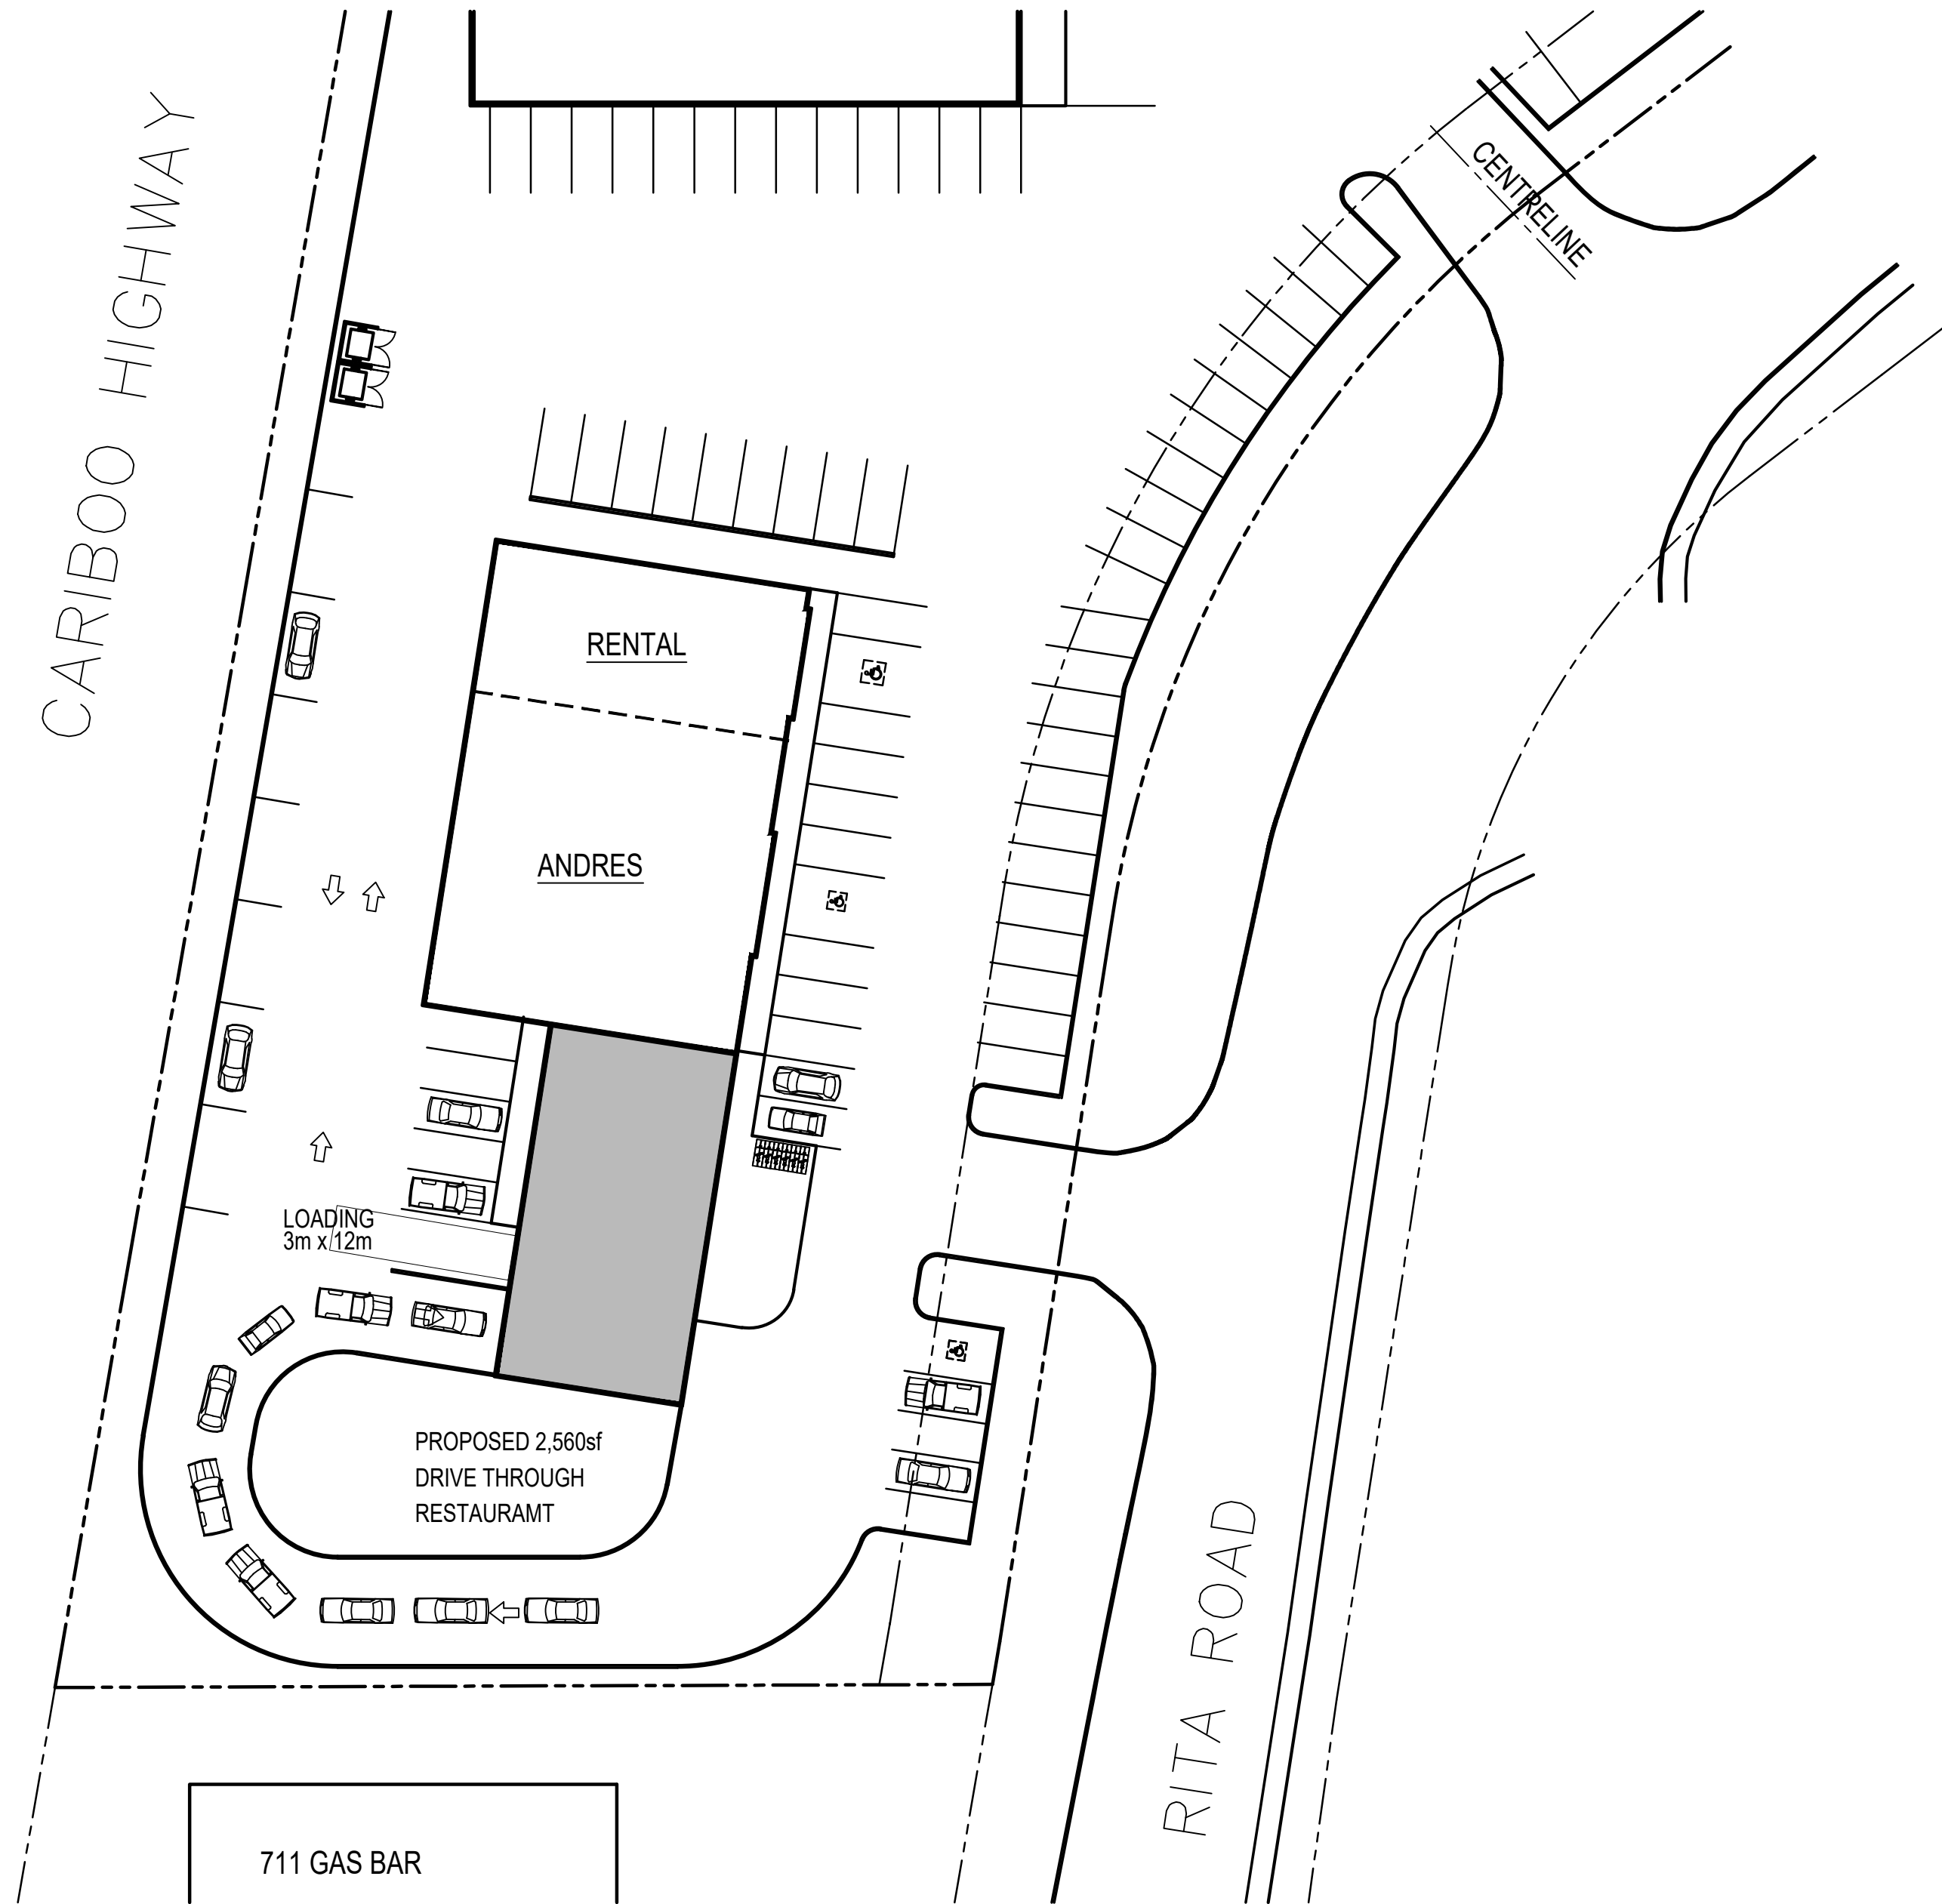

PROPOSED SITE PLAN
SCALE: 1/32" = 1'-0"

NOTE
15 NEW PARKING STALLS ADDED

SOKOL
DRAFTING

1201 398 AVENUE
VERNON BC V1T 7K5
T: 778-212-2786
email: sokoldrafting@gmail.com

DATE	REVISION
1 DEC. 21 2023	ISSUED FOR POPEYES DP
2 JAN. 08 2024	REISSUED FOR POPEYES DP

PROPOSED POPEYES
BUILDING #1
855 RITA ROAD
QUESNEL, BRITISH COLUMBIA

ALL CONTRACTORS ARE REQUIRED TO PERFORM THEIR WORK AND SUPPLY THEIR PRODUCTS IN COMPLIANCE WITH ALL BUILDING CODES AND LAWS OF THE PROVINCE OF B.C.
This drawing must not be scaled
Verify all dimensions and datums prior to commencement of work.

PARTIAL SITE PLANS

DATE:	JANUARY 08, 2024
SCALE:	1/8" = 1'-0"
DRAWN BY:	WS
DRAWING NO:	DP1.2 R2