

CONTRACTOR SHALL VERIFY ALL CONDITIONS AND DIMENSIONS AT THE JOB SITE AND NOTIFY THE ARCHITECT OF ANY DIMENSIONAL ERRORS, OMISSIONS OR DISCREPANCIES BEFORE BEGINNING OR FABRICATING ANY WORK.

To the best of my knowledge these plans are drawn to comply with owner's and/ or builder's specifications and any changes made on them after prints are made will be done at the owner's and / or builder's expense and responsibility. The contractor shall verify all dimensions and enclosed drawing. SUPERIOR DRAFTING & DESIGN is not liable for errors once construction has begun. While every effort has been made in the preparation of this plan to avoid mistakes, the maker can not guarantee against human error. The contractor of the job must check all dimensions and other details prior to construction and be solely responsible thereafter.

LAND DESCRIPTION: **LOT B DISTRICT LOT 3948 CARIBOO DISTRICT PLAN 18315 EXCEPT PLAN 30571 LEGAL NOTES:** HERETO IS ANNEXED EASEMENT N5511 OVER LOT A, EXCEPT PLAN 18575 AS SHOWN ON PLAN 18315. MUNICIPAL ADDRESS: 118 JUNIPER RD. QUESNEL B.C.

DRAWING SCHEDULE

A-1 SITE PLAN A-2 NEW MAIN FLOOR PLAN A-3 UPPER FLOOR PLAN A-4 ELEVATIONS. SECTION A-5 ELECTRICAL

SUPERIOR DRAFTING & DESIGN 2020 57 AVE SW CALGARY AB 403-287-8138 info@superiordrafting.com

SHEET TITLE:


SITE PLAN

118 Juniper RD Quesnel B.C.

VAPE ROOM ADDITION


DATE: 2023-12-11 SCALE:

SHENTIS

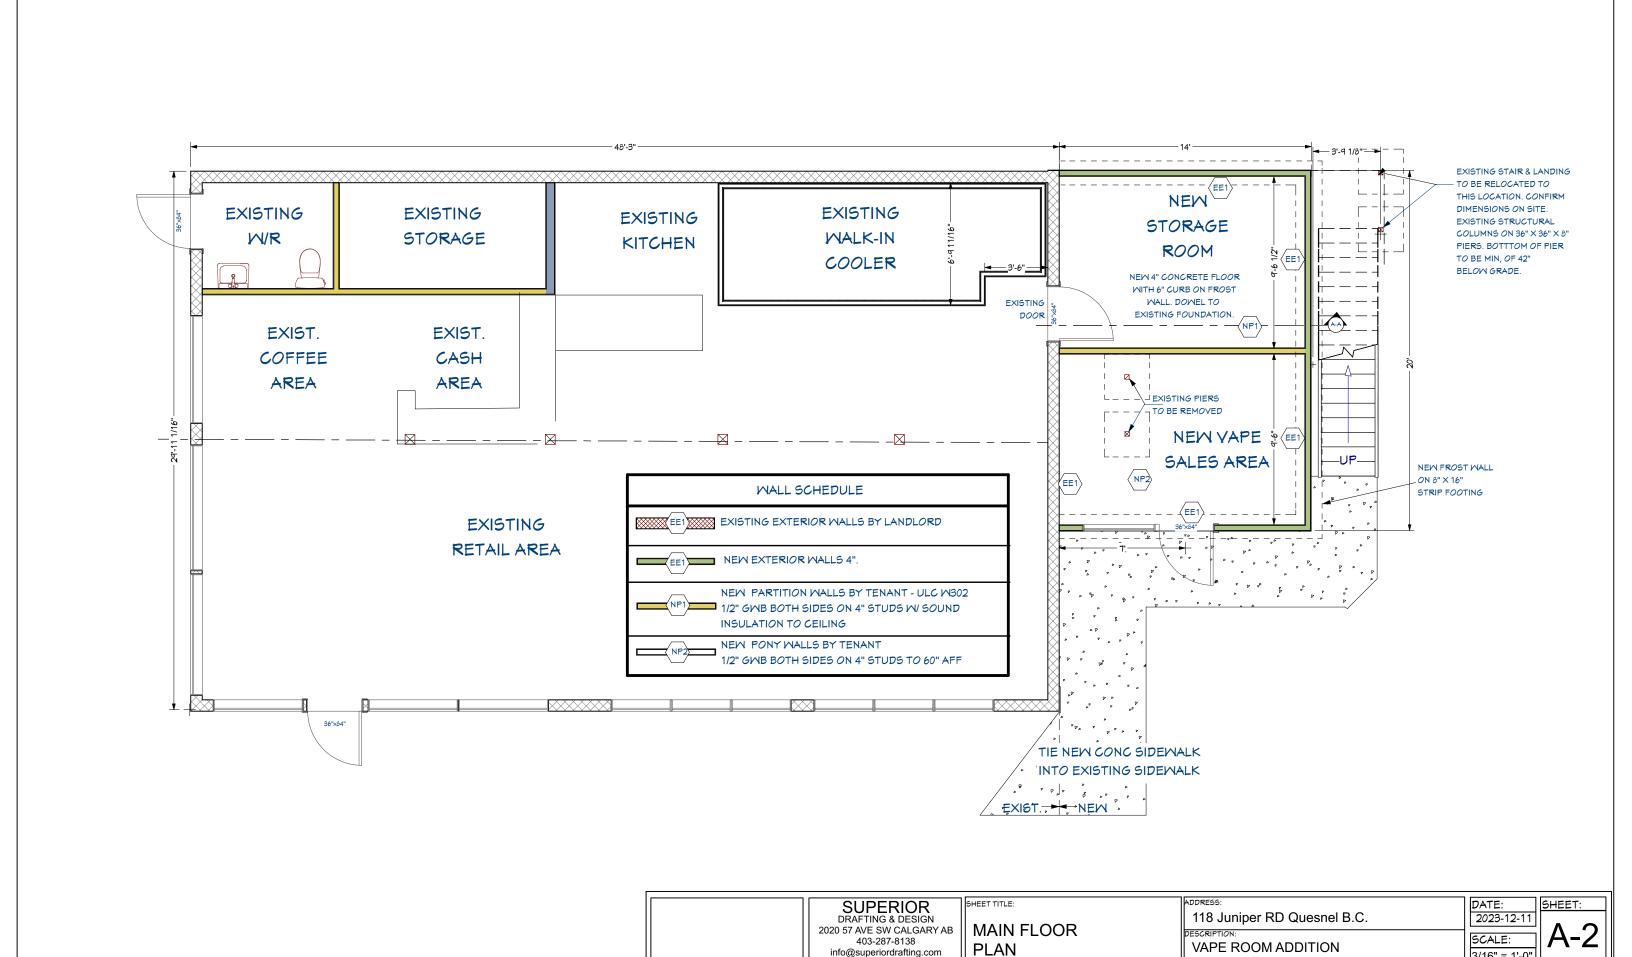

info@superiordrafting.com

3/16" = 1'-0"

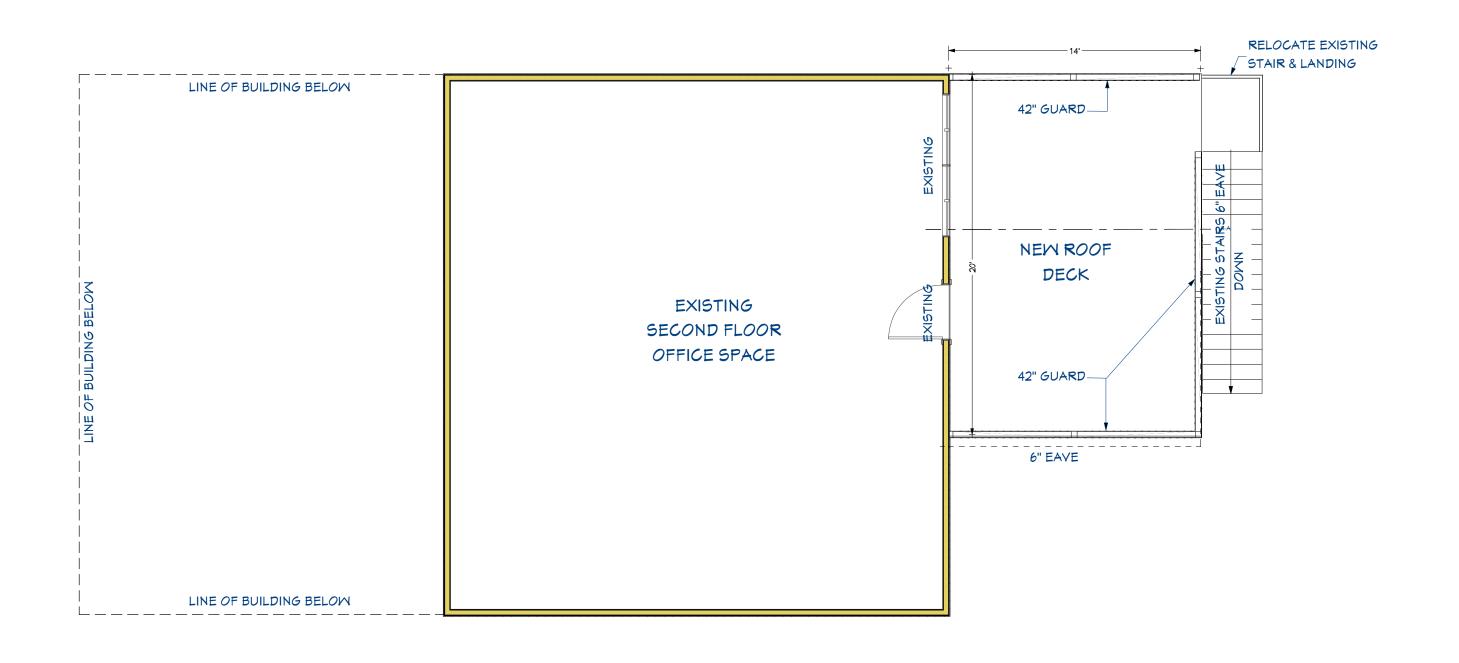

SUPERIOR
DRAFTING & DESIGN
2020 57 AVE SW CALGARY AB
403-287-8138
info@superiordrafting.com

UPPER FLOOR PLAN ADDRESS:

118 Juniper RD Quesnel B.C.

DESCRIPTION:


VAPE ROOM ADDITION


DATE:
2023-12-11


SCALE:
1/4" = 1'-0"

SHEET:

A-3

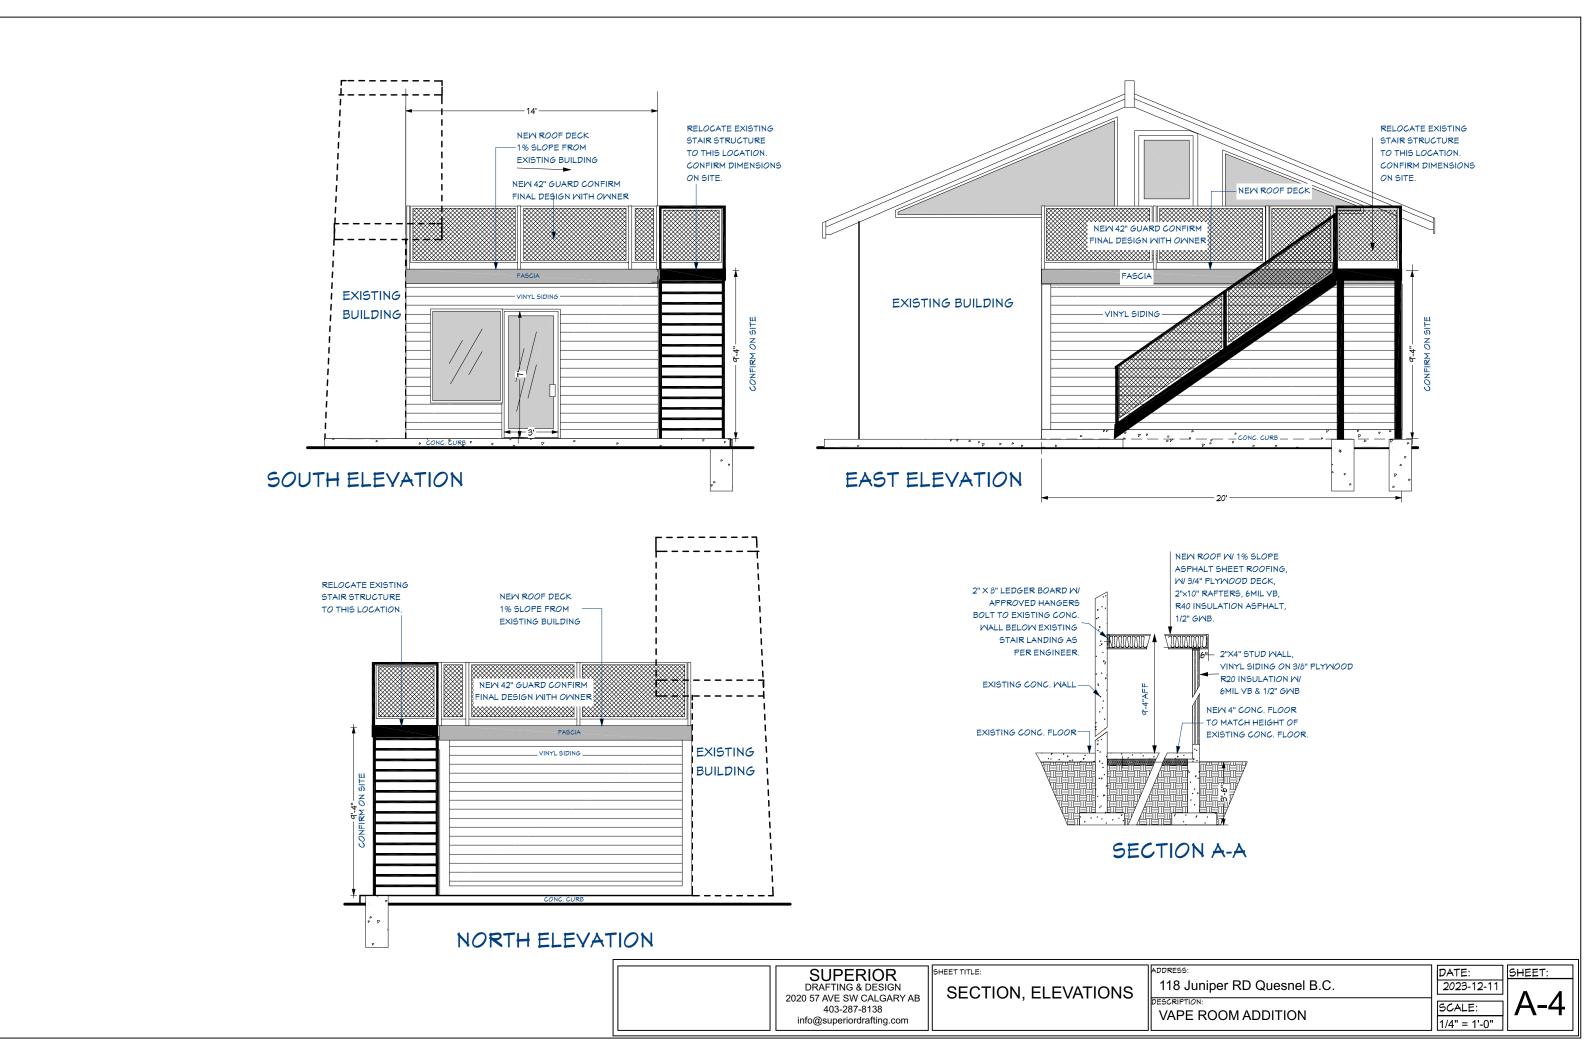

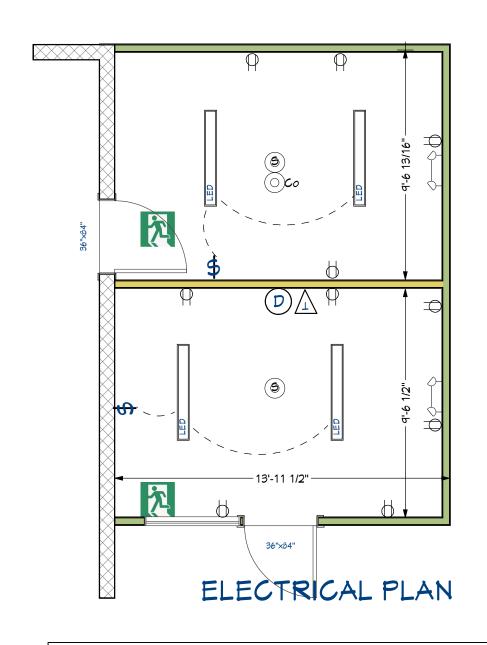

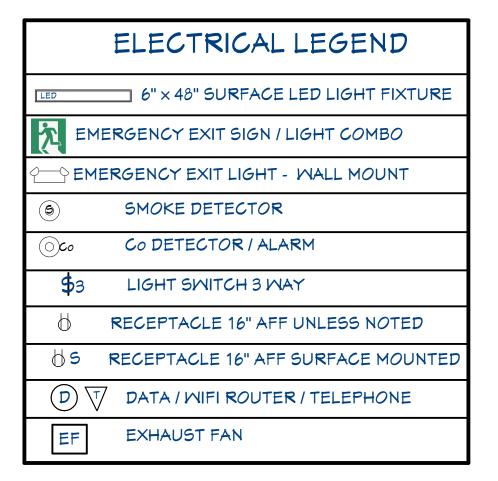

SUPERIOR DRAFTING & DESIGN 2020 57 AVE SW CALGARY AB

ELECTRICAL PLAN 403-287-8138 & NOTES info@superiordrafting.com

118 Juniper RD Quesnel B.C.

VAPE ROOM ADDITION

DATE: 2023-12-11 SHEET:

SCALE: 1/4" = 1'-0"