



SCALE:
NOT TO SCALE

DATE DRAWN:
DECEMBER 2020

APPROVED BY: _ _


TITLE:

ARTERIAL ROAD
TYPICAL SECTION

SECTION:

REVISION No.

DWG.No.
A1

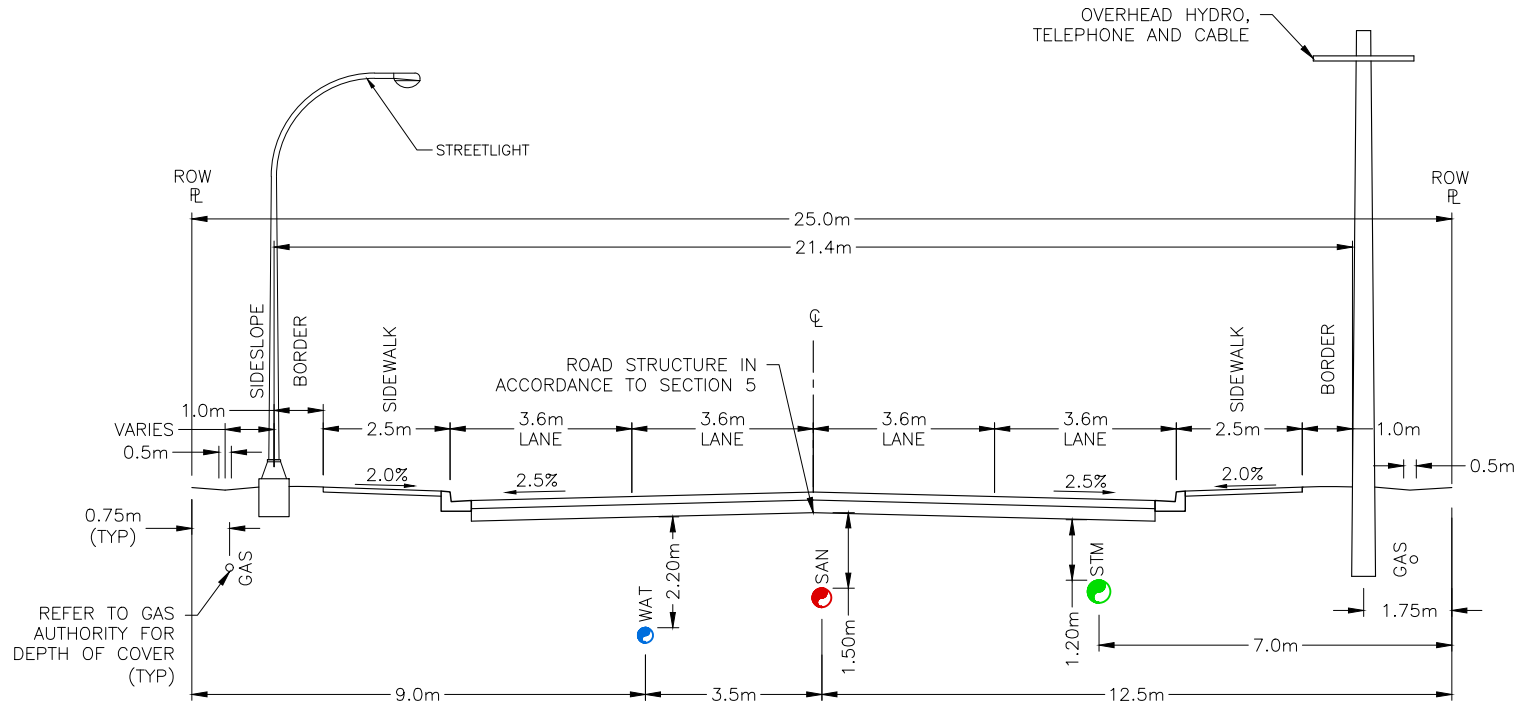



SCALE:
NOT TO SCALE

DATE DRAWN:
2020-06

APPROVED BY:


TITLE:

COMMERCIAL COLLECTOR
TYPICAL SECTION

SECTION:

REVISION No.

DWG.No.
A2

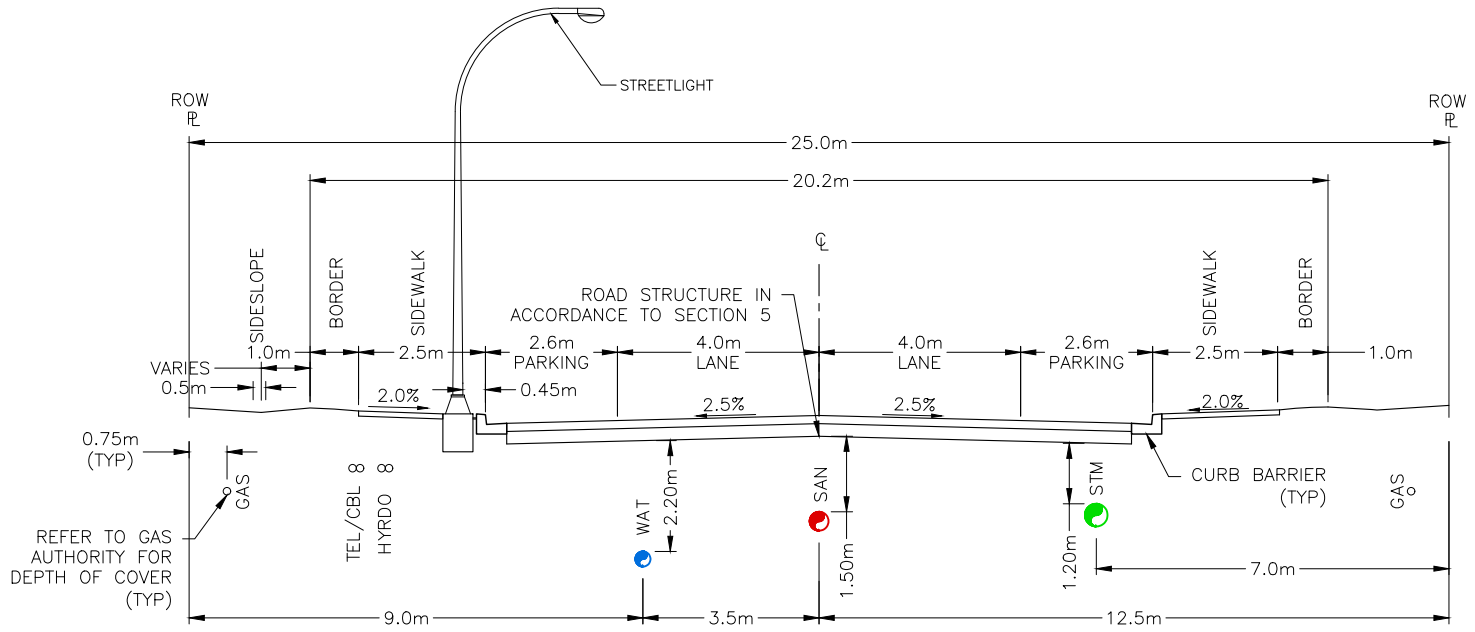



SCALE:
NOT TO SCALE

DATE DRAWN:
2020-06

APPROVED BY:


TITLE:

RESIDENTIAL COLLECTOR
TYPICAL SECTION

SECTION:

REVISION No.

DWG.No.
A3

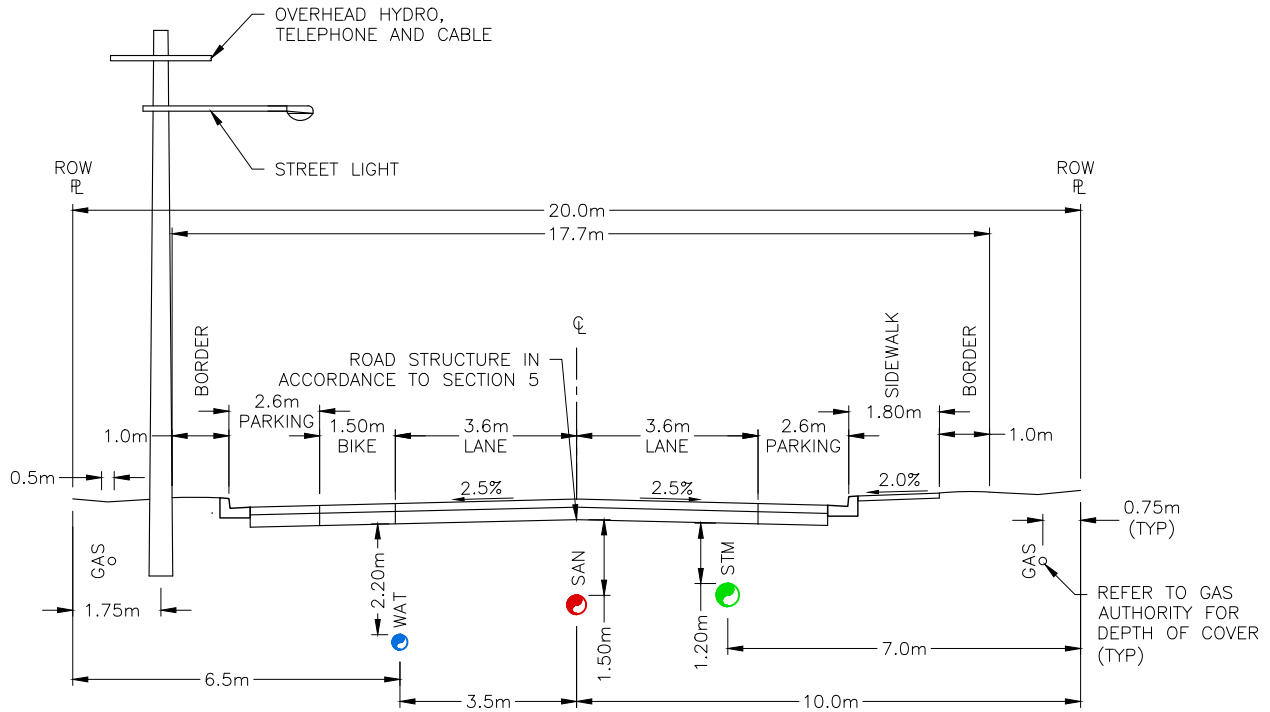



SCALE:
NOT TO SCALE

DATE DRAWN:
2020-06

APPROVED BY:


TITLE:

LOCAL ROAD
TYPICAL SECTION

SECTION:

REVISION No.

DWG.No.
A4

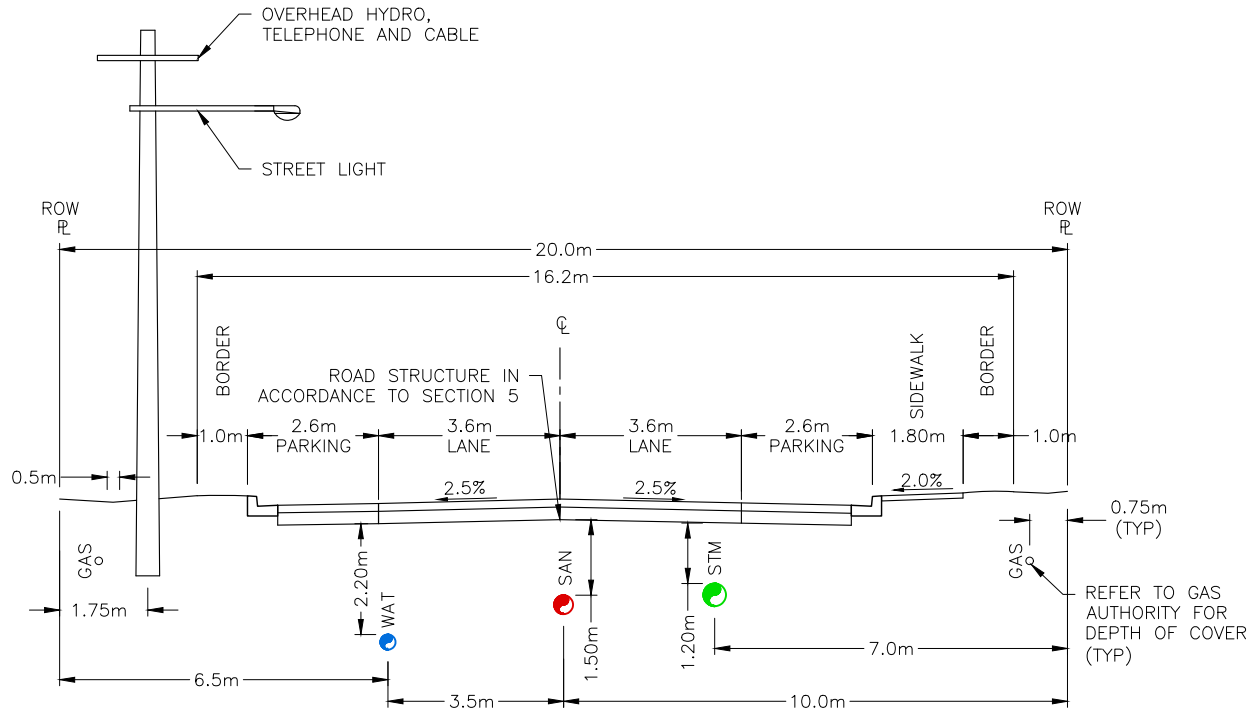



SCALE:
NOT TO SCALE

DATE DRAWN:
OCTOBER 2019


APPROVED BY: _ _ _

TITLE:
RURAL COLLECTOR/INDUSTRIAL
TYPICAL SECTION

SECTION:

REVISION No.

DWG.No.
A5

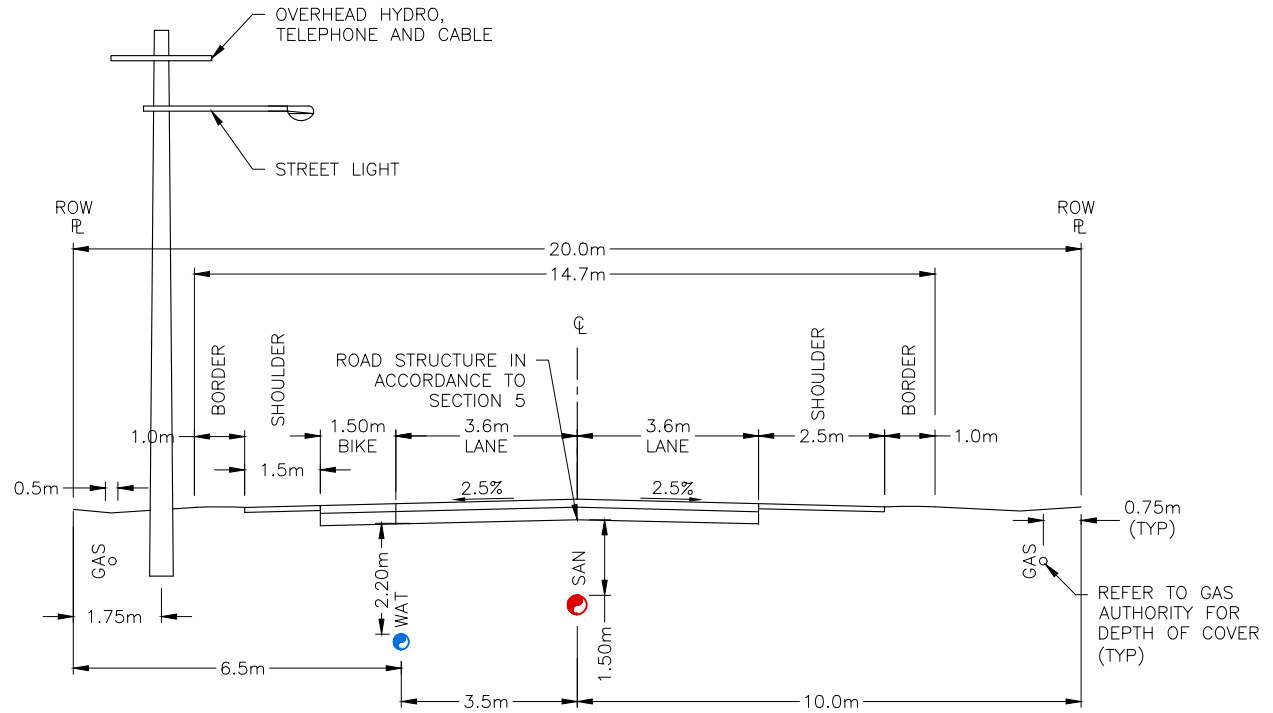



SCALE:
NOT TO SCALE

DATE DRAWN:
2020-06

APPROVED BY:


TITLE:

RURAL RESIDENTIAL ROAD
TYPICAL SECTION

SECTION:


REVISION No.

DWG.No.
A6

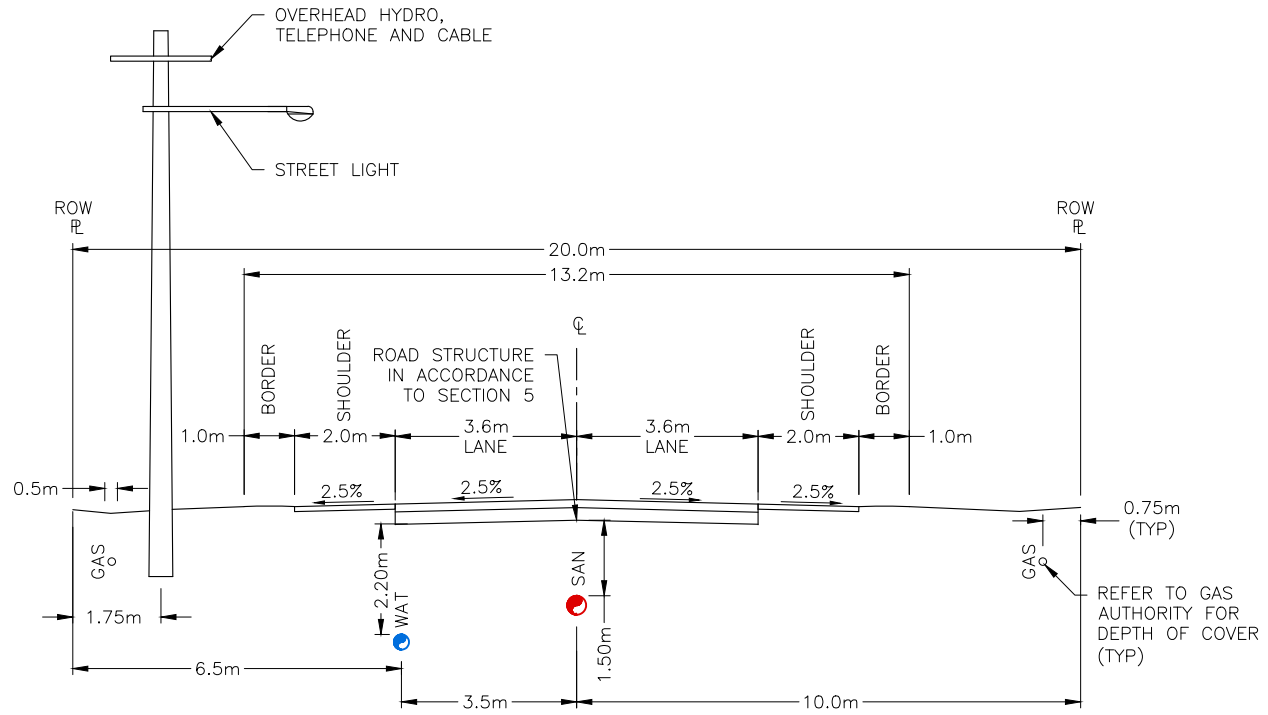



NOTE: OVERHEAD HYDRO, TELEPHONE AND CABLE LOCATED IN ALLEY.

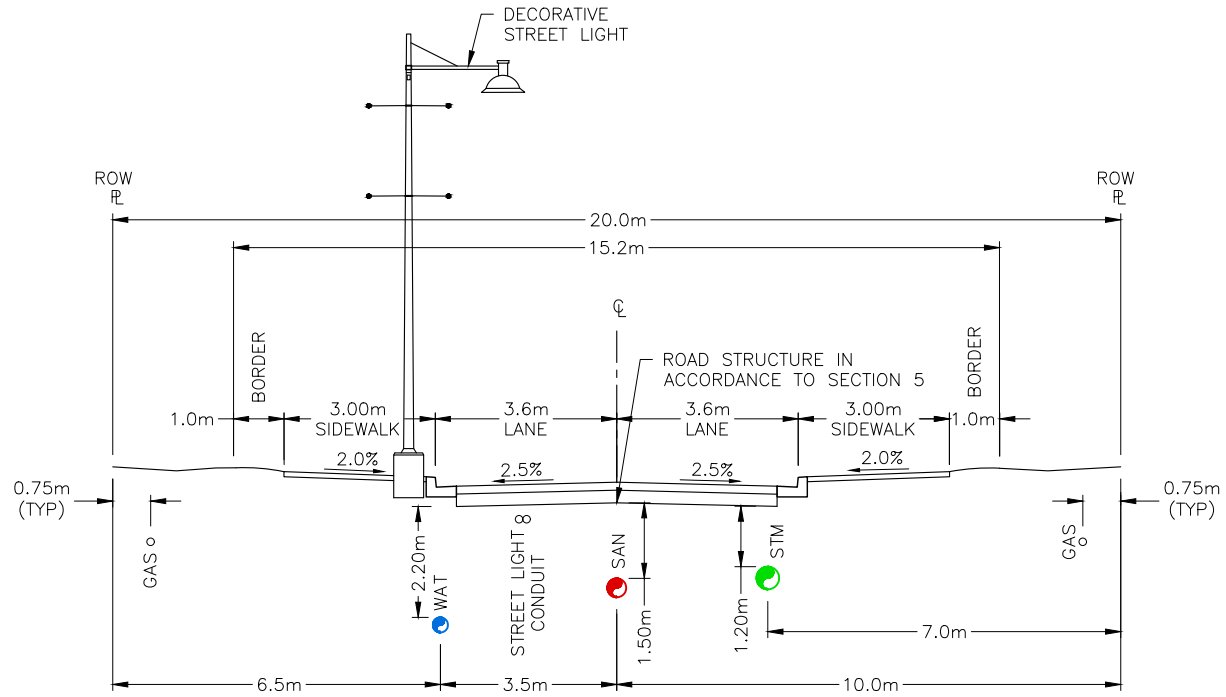

SCALE:
NOT TO SCALE

DATE DRAWN:
2020-06

APPROVED BY:

TITLE:
DOWNTOWN COMMERCIAL ROAD
TYPICAL SECTION

SECTION:

REVISION No.

DWG.No.
A7