


STABL SHELTER

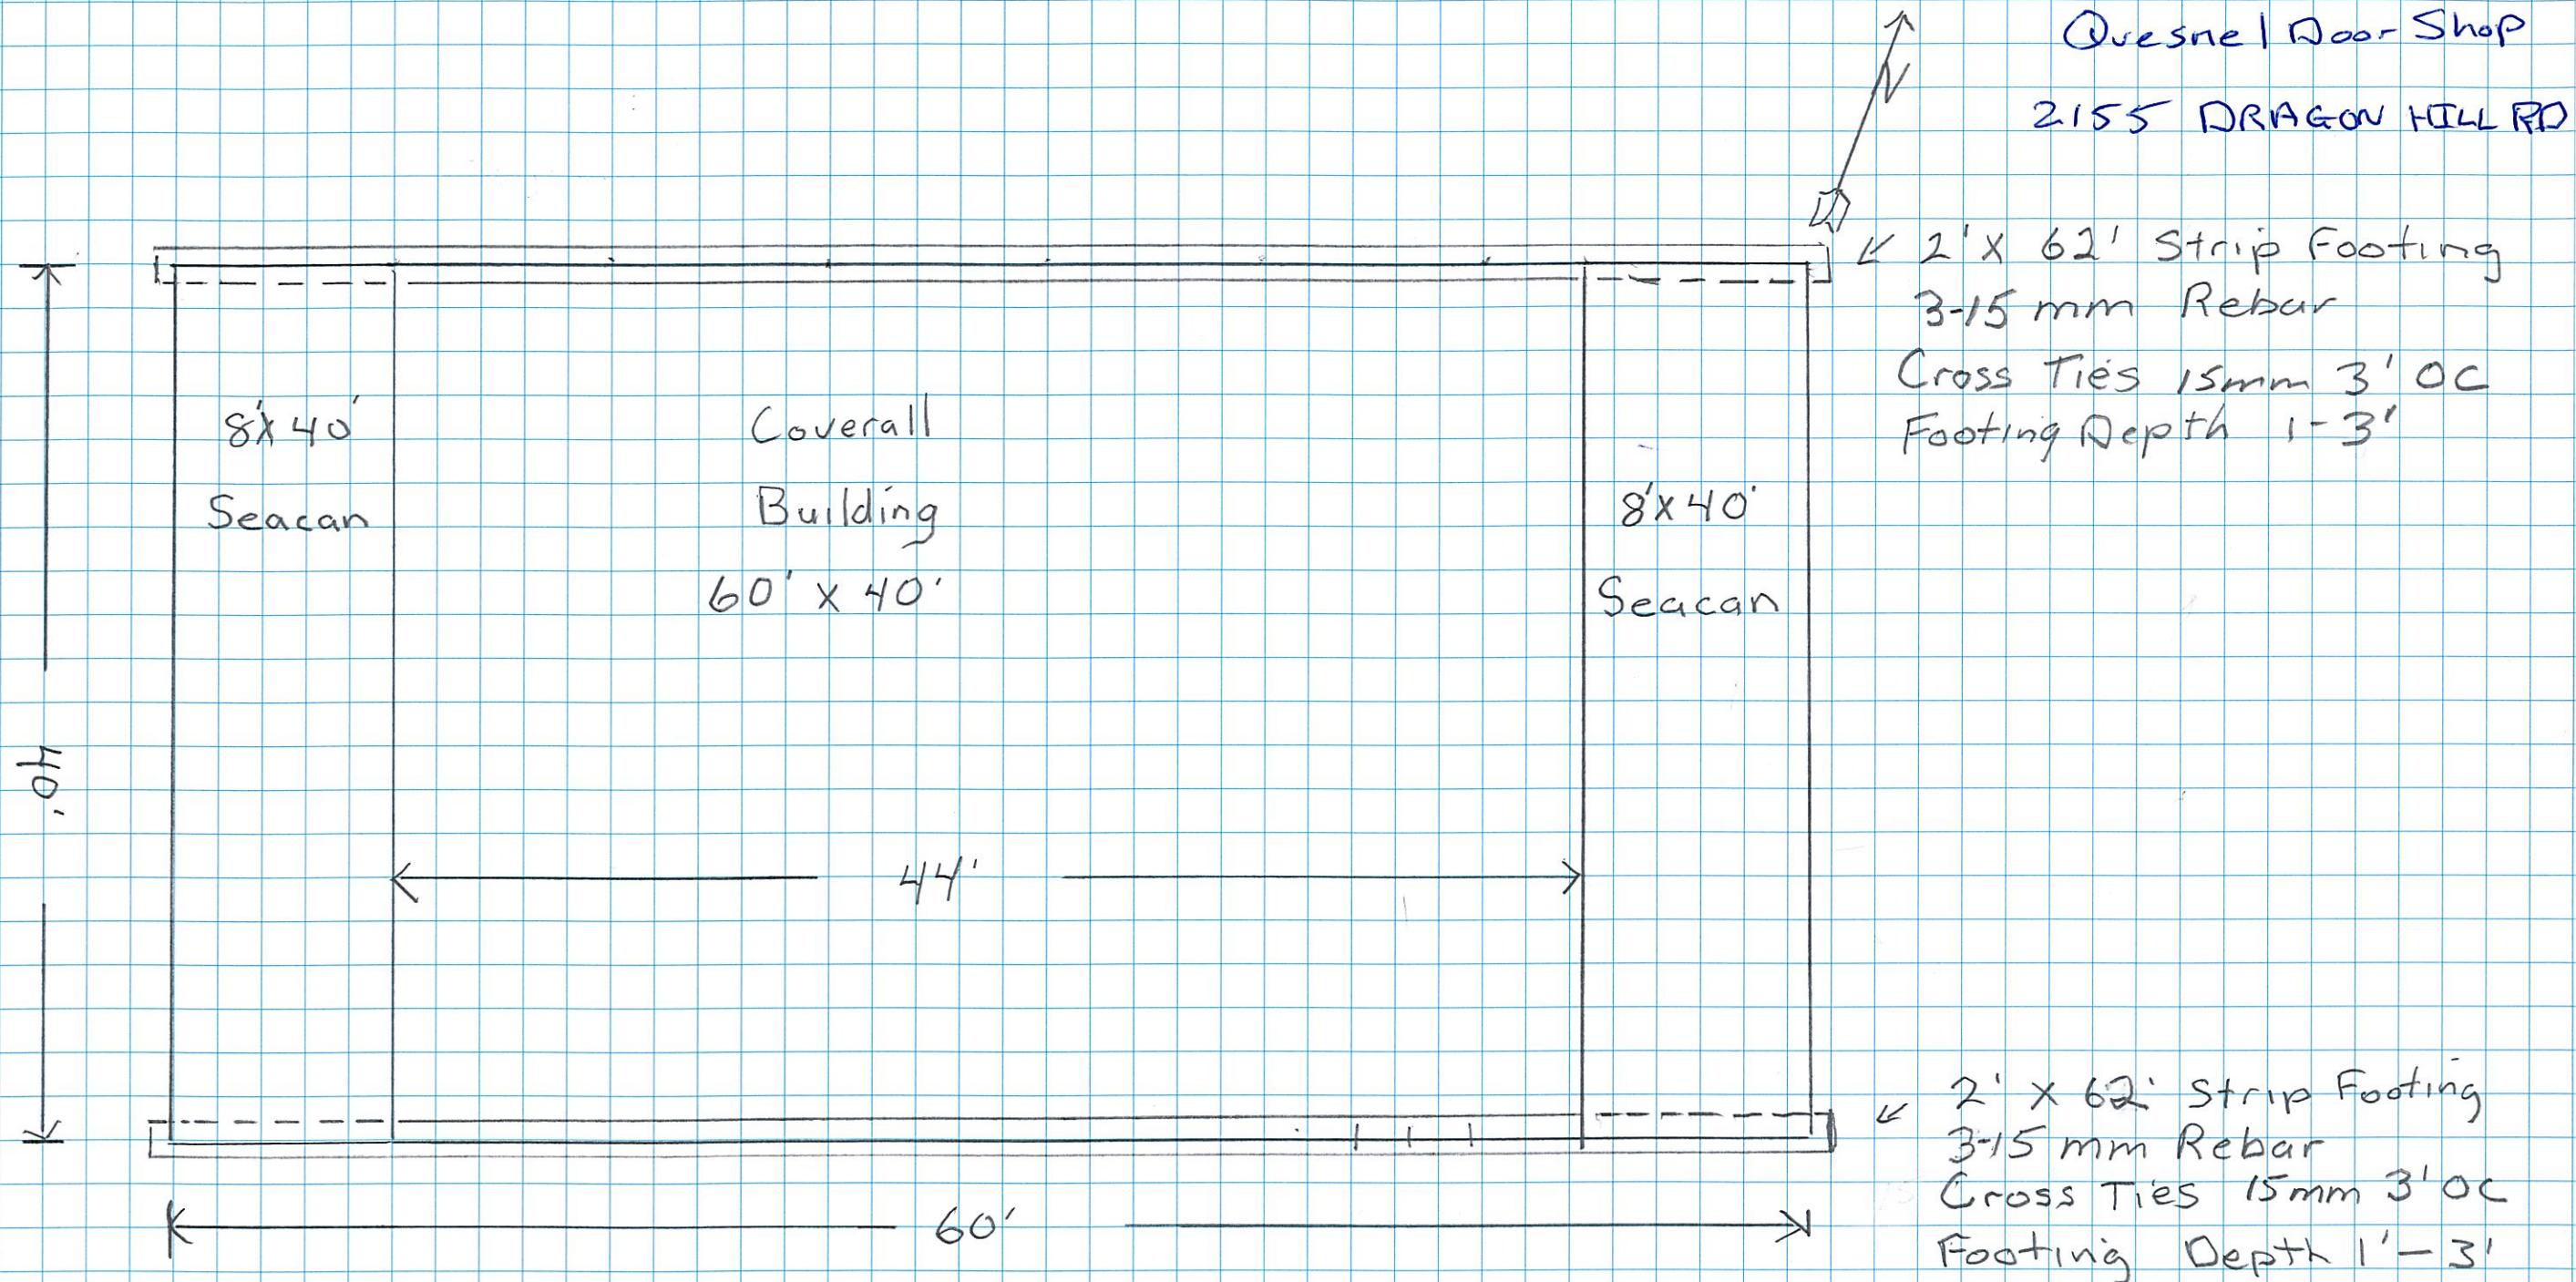

Quesnel Door Shop
2155 DRAGON HILL RD

2' x 62' Strip Footing
3-15 mm Rebar
Cross Ties 15mm 3' OC
Footing Depth 1-3'

2' x 62' Strip Footing
3-15 mm Rebar
Cross Ties 15mm 3' OC
Footing Depth 1-3'

Seacans are Anchored
To concrete Footings with
 $\frac{5}{8}$ Hilti Inserts