


U:\Projects\_VAN\1190\0186\01\Design\CAD\20\_PROD\SET 1\ACAD-DET - 1190018601 Utility Details.dwg, SW6, 2020/07/10 10:08 am rthomson

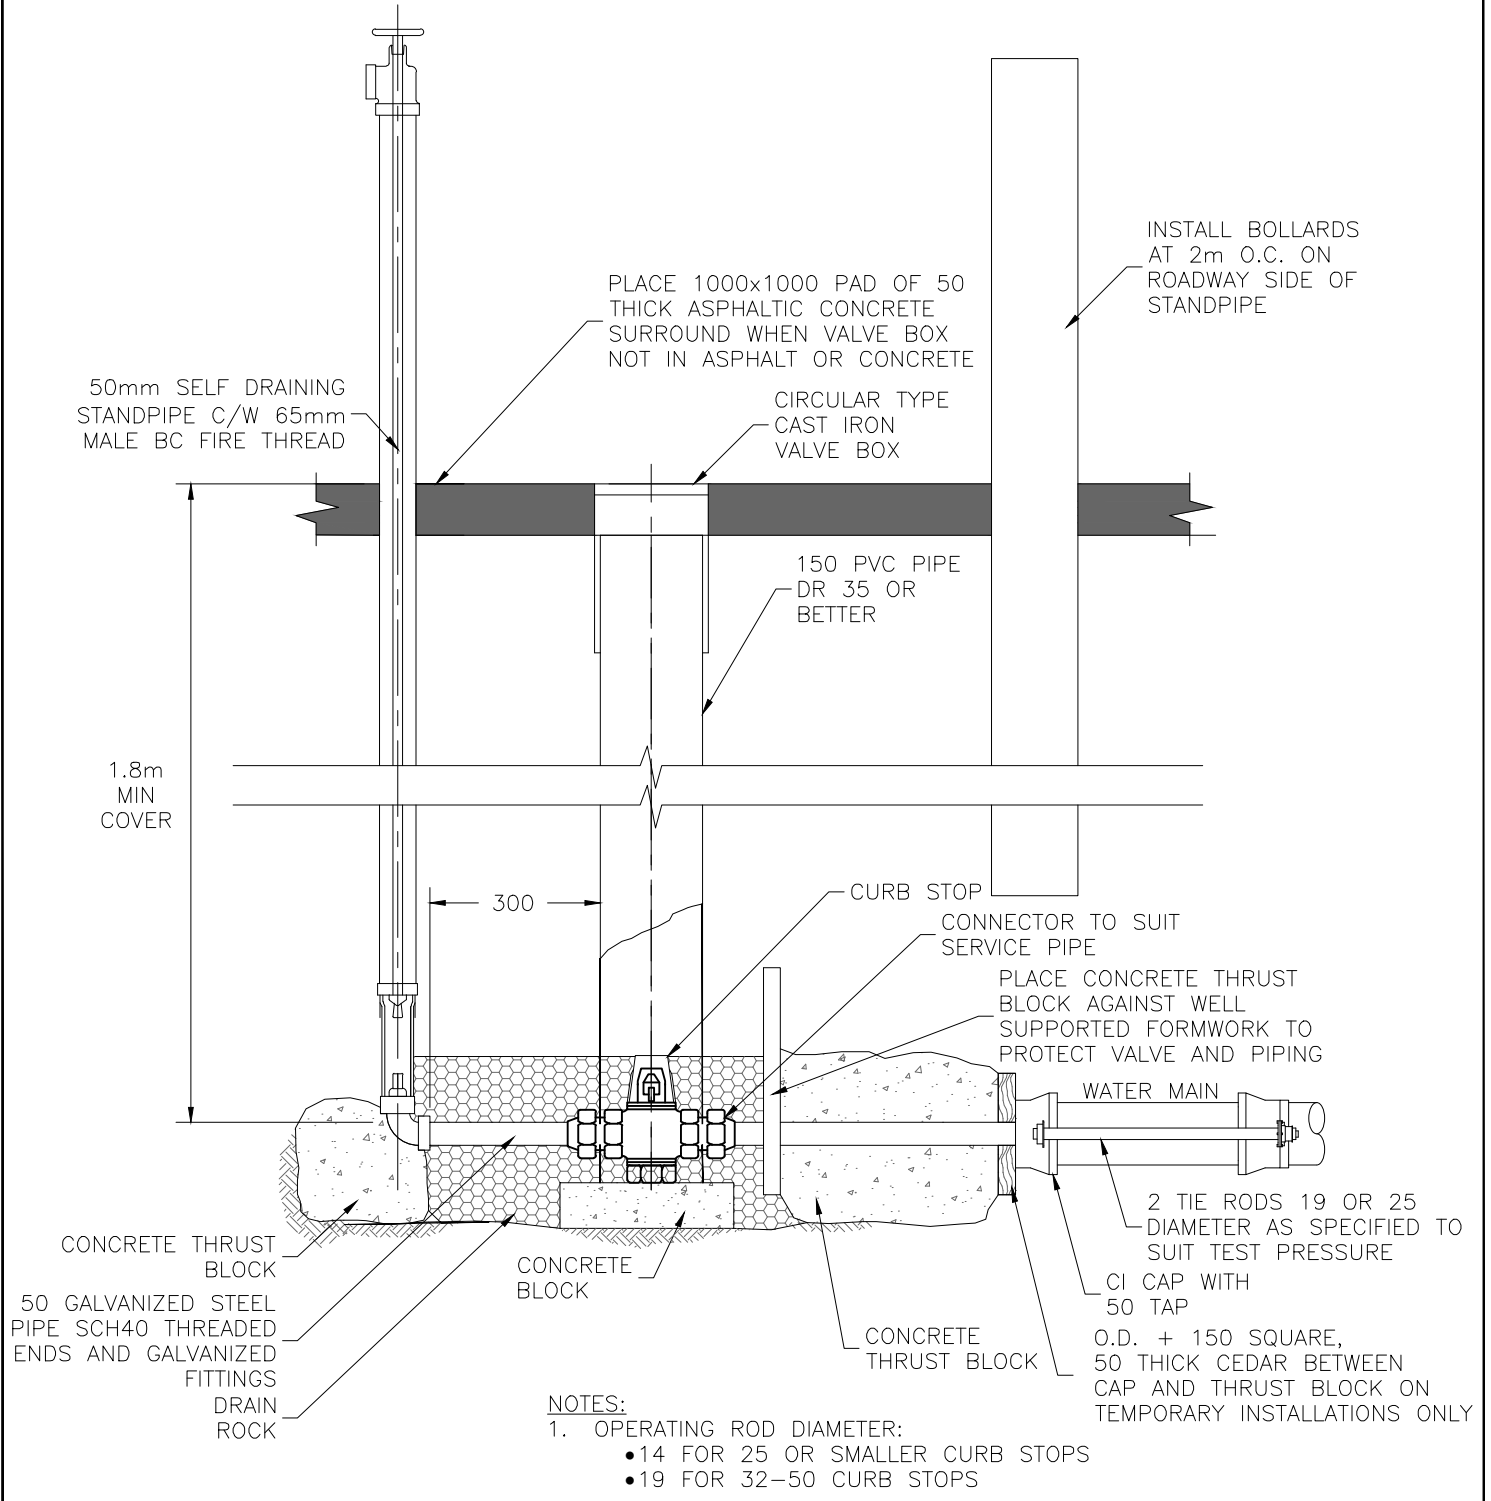

SCALE:  
NOT TO SCALE

DATE DRAWN:  
2020-07-10

APPROVED BY:

TITLE:  
BLOWOFF FOR WATERMAIN

SECTION:	REVISION No.	DWG.No. SW8
----------	--------------	----------------