



Plan of Proposed Subdivision Application of Lot 1, District Lots 5011 & 5015, Plan 26089 except Plans 27506 and PGP37116 and Lot 1, District Lot 5016, Plan PGP47290, Cariboo District.

BCGS 936.008

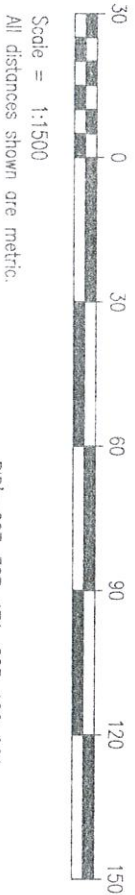

PID's 007-307-471, 025-196-961  
 Client: Jim Swann cel 250-991-9880 Cynthia Swann cel 250-991-9890  
 Prepared for City of Quesnel subdivision application  
 Arranged on October 9, 2022  
 Drawn on November 22, 2022  
 Redrawn on January 28, 2025

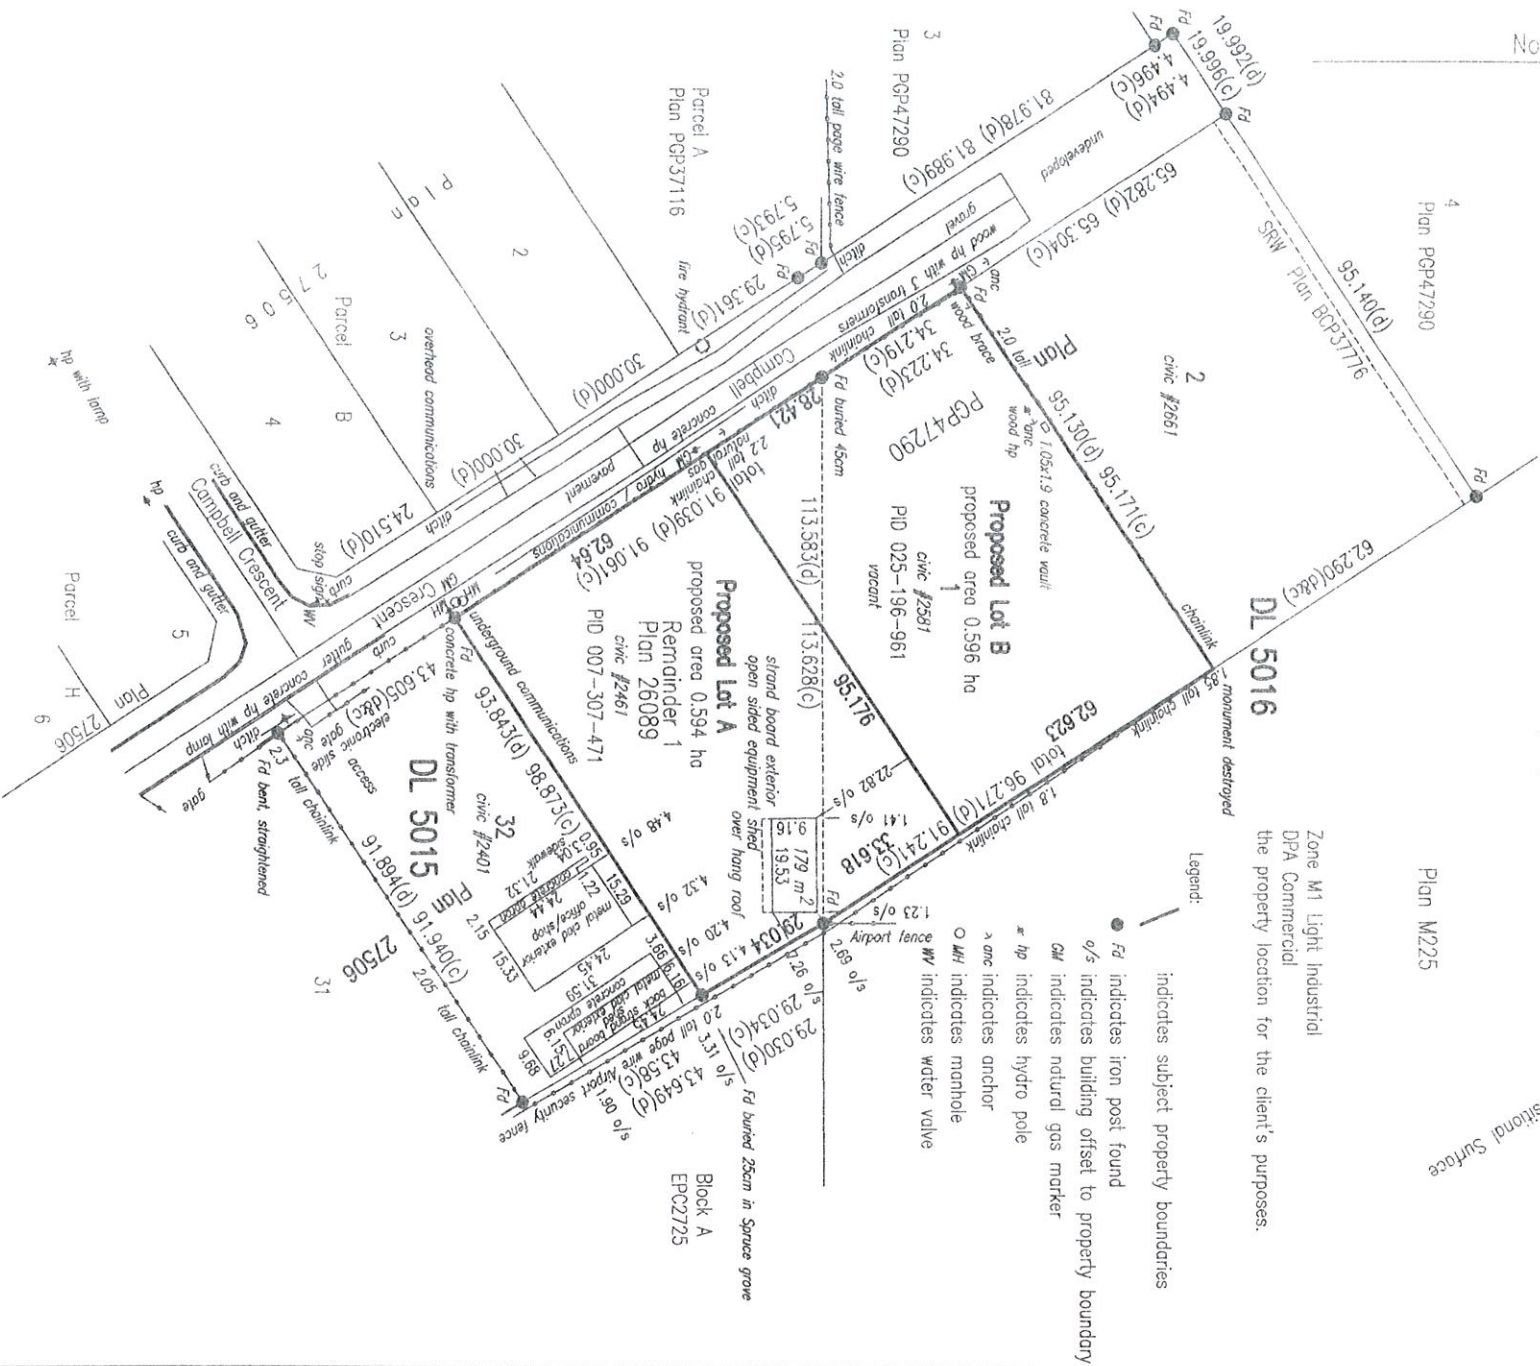

This Plan lies within the City of Quesnel.  
 This Plan lies within the Cariboo Regional District

**Wiles Surveying**  
 British Columbia Land Surveyor  
 Civic - 2308 Blackwater Road,  
 Mail - 2323 Claymine Road,  
 Quesnel, BC V2J 7G5  
 tel 778-465-0019 cel 250-255-5163  
 email brad@wilesurvey.com File 1885