


AB_D23S-014 WORKSHOP-ADDITION_R2.dwg

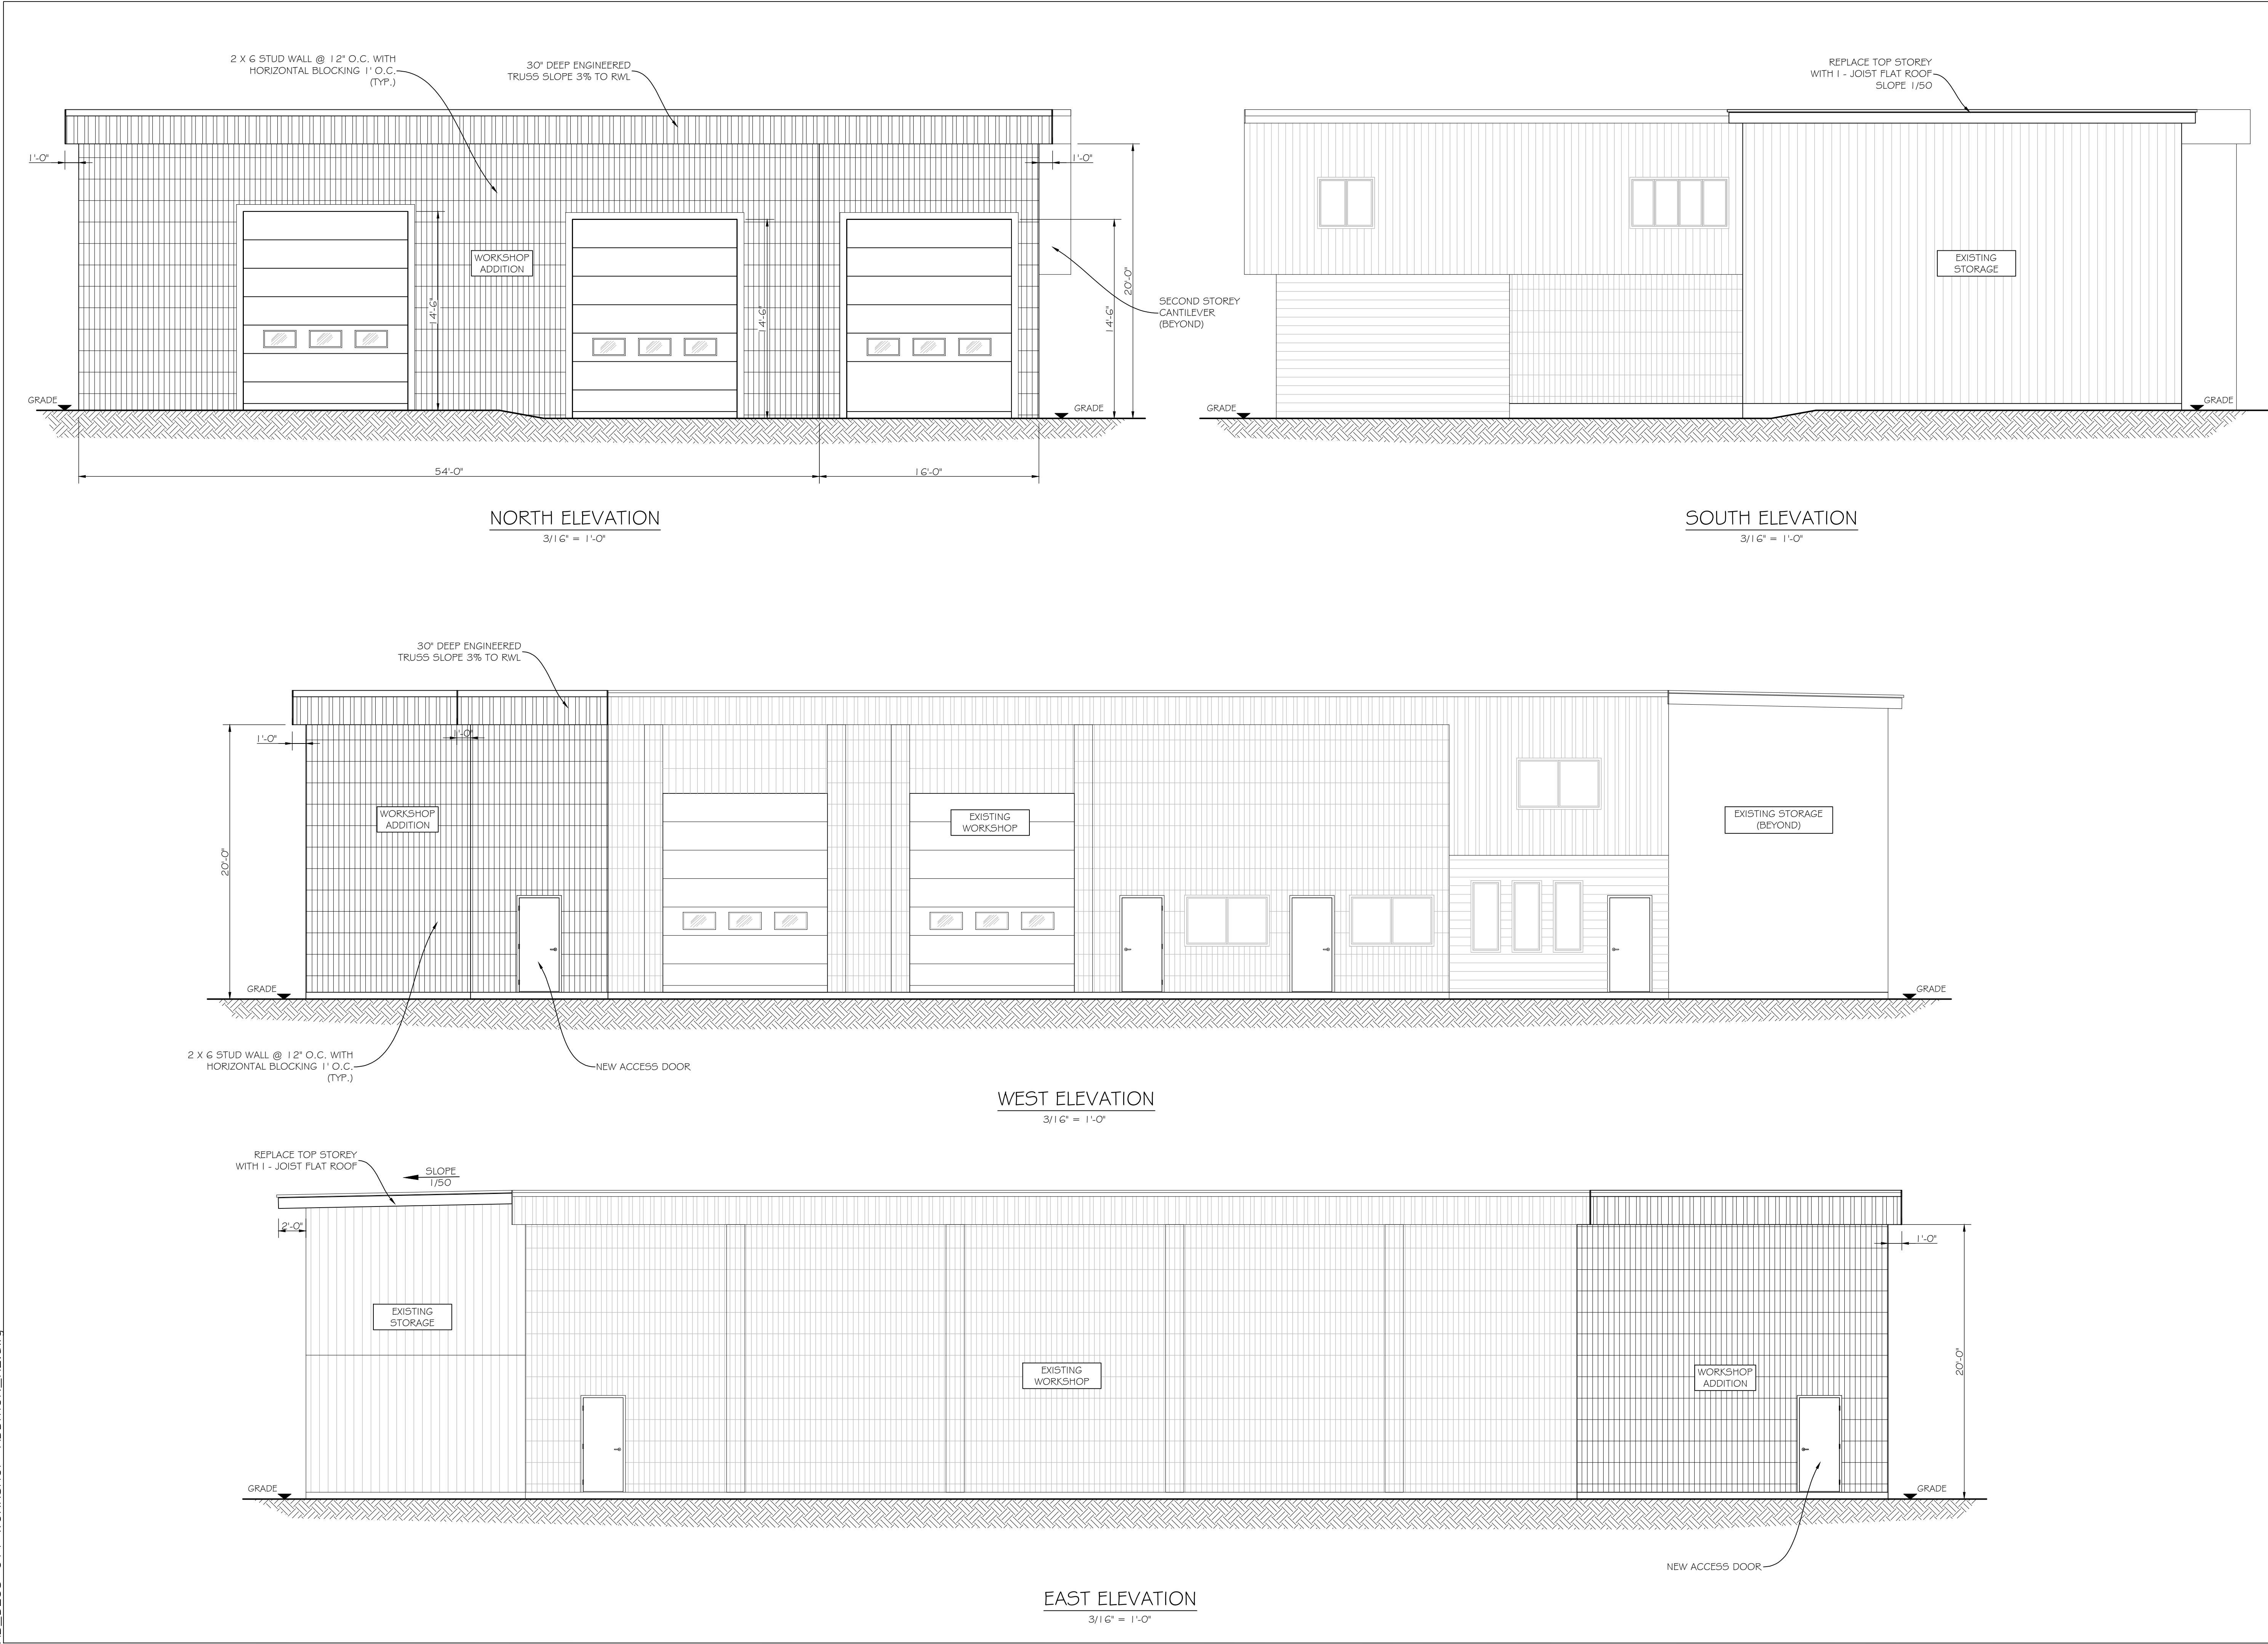

NOTES:

DRAFT ONLY
(FOR REVIEW)

STAMP:

A	AUG.31.23	ISSUED FOR REVIEW	AB	SRW
REV	DATE	DESCRIPTION	BY	CHK

OCTO
ENGINEERING INC.

974 MCKINNON ROAD,
WILLIAMS LAKE, B.C.
V2G 2L3

459 N FRASER DRIVE,
QUESNEL, B.C.
V2J 1Z1

250 644 3470
reception@octoengineering.ca

Project Address:
100 KEIS AVE QUESNEL

Project No.:
D23S-014

Project Title:
WORKSHOP - ADDITION

Drawing Title:
BUILDING ELEVATIONS

Drawing Scale:
1/8" = 1' - 0"

Sheet No:
55 OF 5